

Show habitable & non habitable room windows & their secluded private open space

Show any creeks and easements

Show boundary dimensions

DPU must be a moveable structure built on stumps

Show any water tanks and mechanical equipment to be located close to property boundary

Show fence height & style

Show set back from buildings to street and property boundaries

Show table indicating site areas

Show street in relation to property boundary

Show vegetation to be retained or removed

Show retaining wall to adjacent dwelling

Show contours


Show drawing scale

DESIGNERS NAME
AND CONTACT DETAILS

Issued:
PLANNING APP MAY 09
REV PLANNING OCT 09

PROJECT ADDRESS / NAME
DRAWING NAME

Sheet: A1 OF 3
scale: 1:2500
date: OCT 2009
drawn: P M M

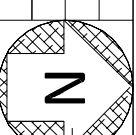

Show north direction

YARRA RANGES COUNCIL - DEPENDENT PERSON'S UNIT EXAMPLE SITE PLAN



This plan is not to be relied upon as an example of what is an acceptable design response, but rather what is the acceptable degree of information to be shown on the plans. The appropriateness of a design will vary from site to site.

Show overall internal floor area


Internal Floor Area
33sqm

Show room / area names

Show finished floor levels

Show non standard glazing to prevent overlooking

Show dimensioned position of openings

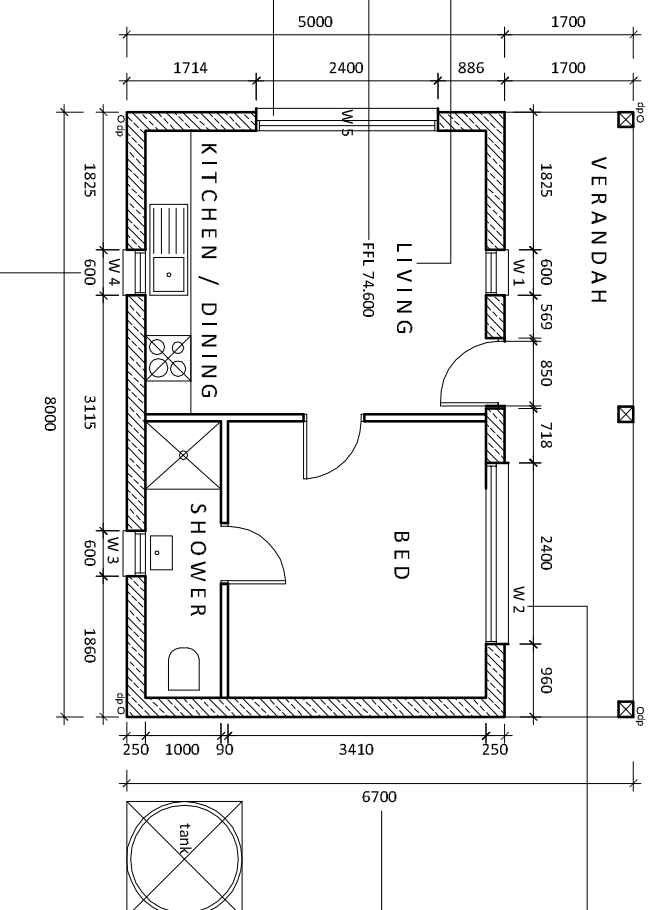

FLOOR PLAN




Show external openings numbered

Show overall building dimensions

Show drawing scale

Show north direction

DESIGNERS NAME AND CONTACT DETAILS	issued:	PROJECT ADDRESS / NAME	sheet: A2 OF 3
	PLANNING APP MAY 09		scale: 1:100
	REV/PLANNING OCT 09	DRAWING NAME	date: OCT 2009
			drawn: PMM

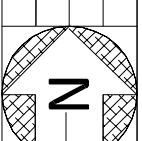


Show north direction

YARRA RANGES COUNCIL - DEPENDENT PERSON'S UNIT EXAMPLE SITE PLAN



This plan is not to be relied upon as an example of what is an acceptable design response, but rather what is the acceptable degree of information to be shown on the plans. The appropriateness of a design will vary from site to site.

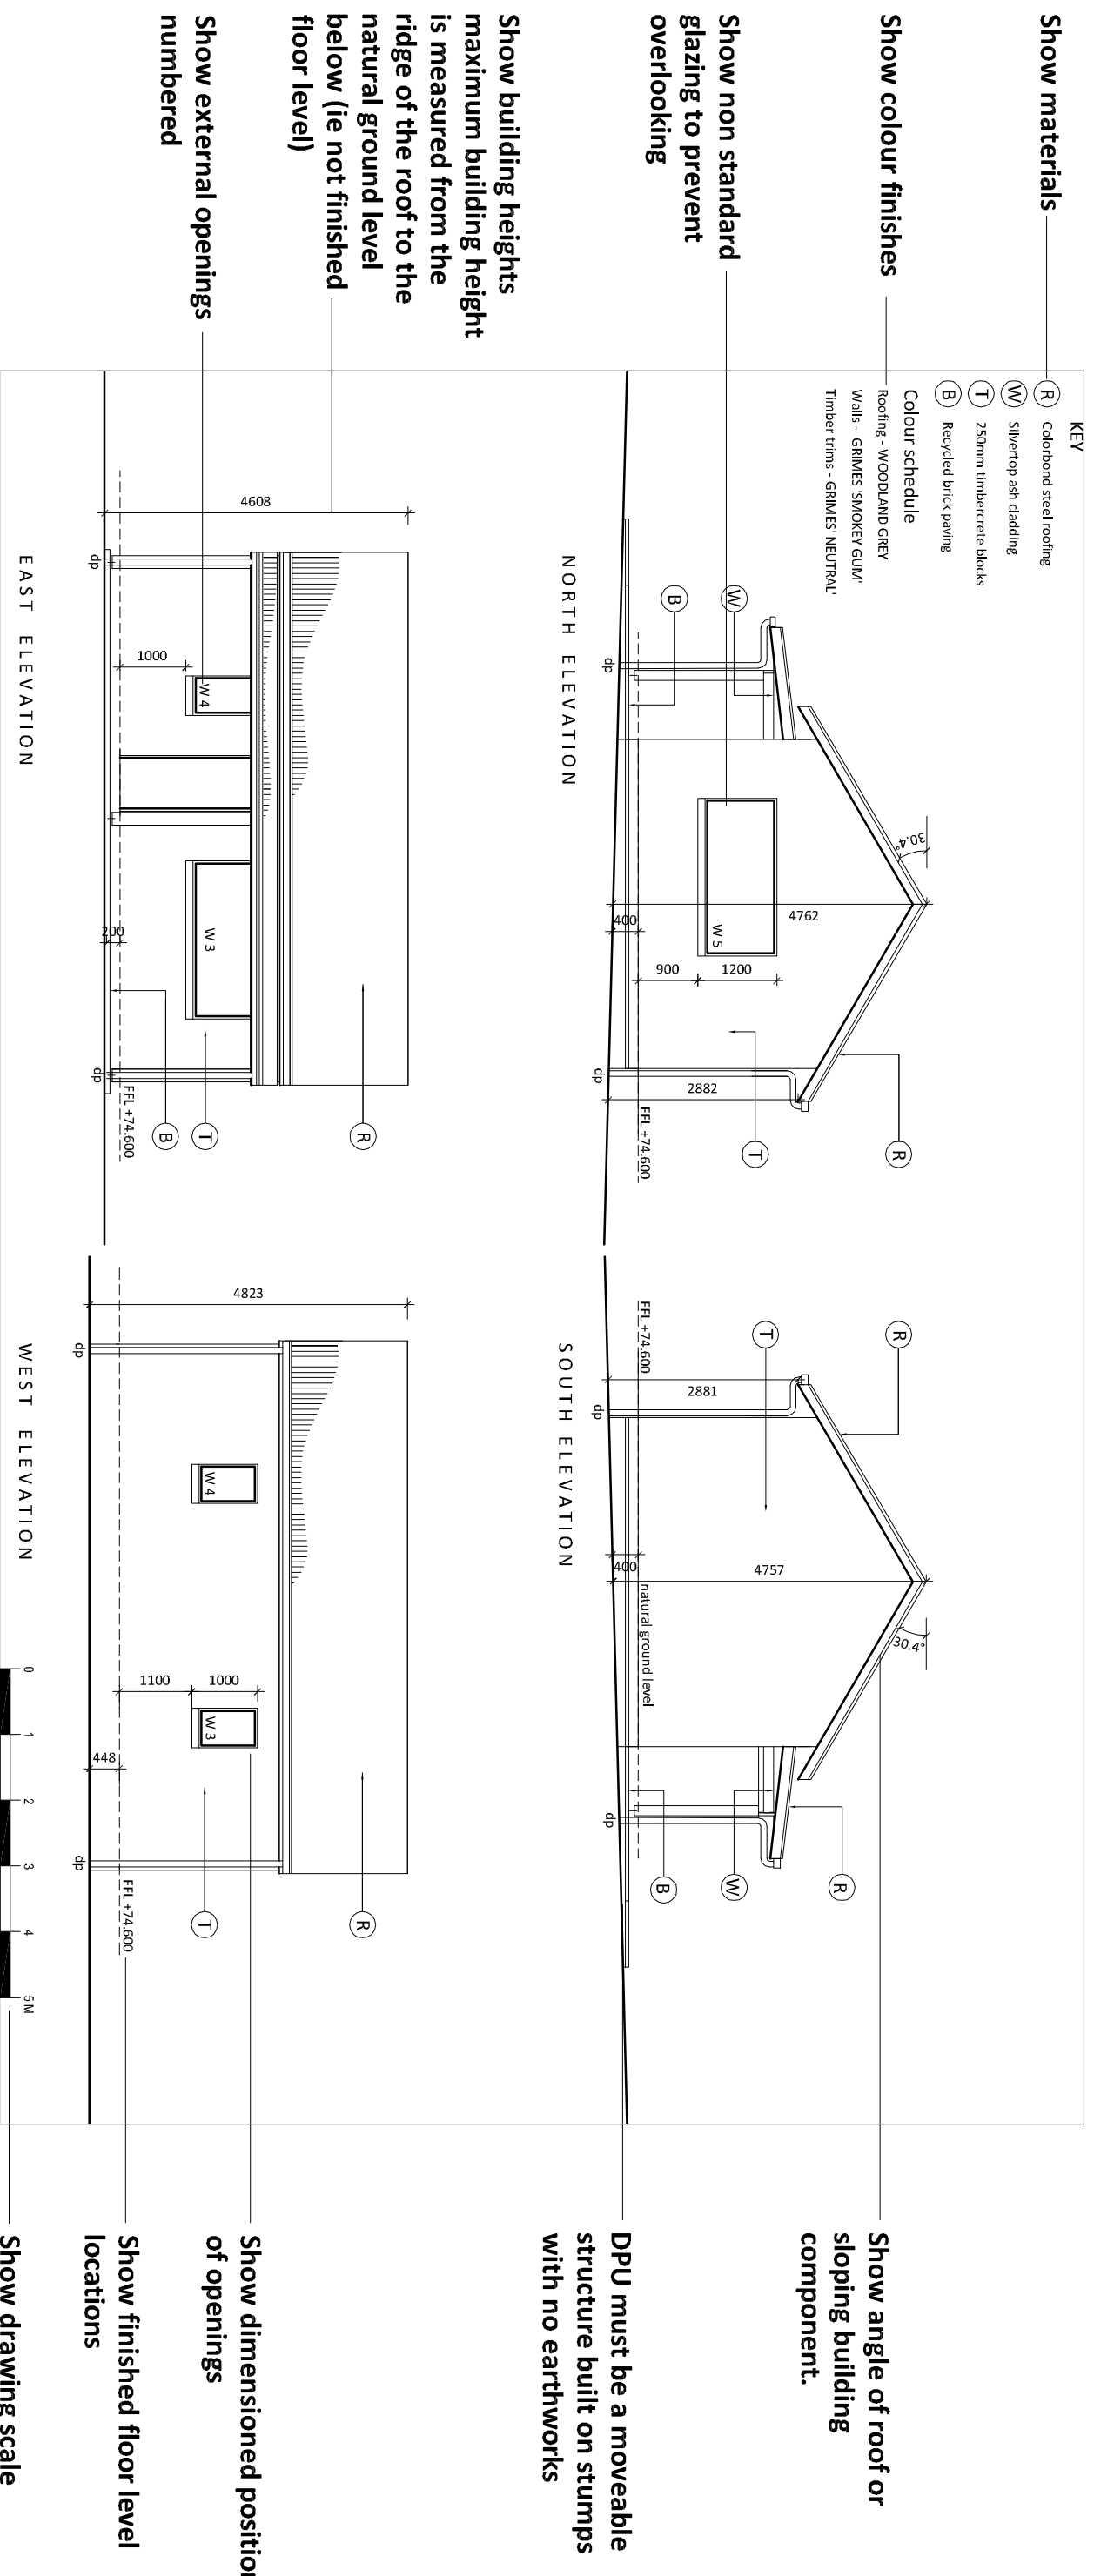

DESIGNERS NAME AND CONTACT DETAILS	issued:	PROJECT ADDRESS / NAME	sheet: A3 OF 3
	PLANNING APP MAY 09		scale: 1:100
	REV/PLANNING OCT 09	DRAWING NAME	date: OCT 2009
			drawn: PMM

YARRA RANGES COUNCIL - DEPENDENT PERSON'S UNIT

EXAMPLE SITE PLAN



This plan is not to be relied upon as an example of what is an acceptable design response, but rather what is the acceptable degree of information to be shown on the plans. The appropriateness of a design will vary from site to site.