


DESIGNER'S NAME AND CONTACT DETAILS	Issued:	PROJECT ADDRESS / NAME	Sheet: A1 OF 3
	PLANNING APP MAY 09	DRAWING NAME	scale: 1:2500
	REV PLANNING NOV 09		date: NOV 2009
			drawn: PMM

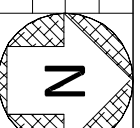


YARRA RANGES COUNCIL - RURAL FARM SHED

EXAMPLE SITE PLAN



This plan is not to be relied upon as an example of what is an acceptable design response, but rather what is the acceptable degree of information to be shown on the plans. The appropriateness of a design will vary from site to site.

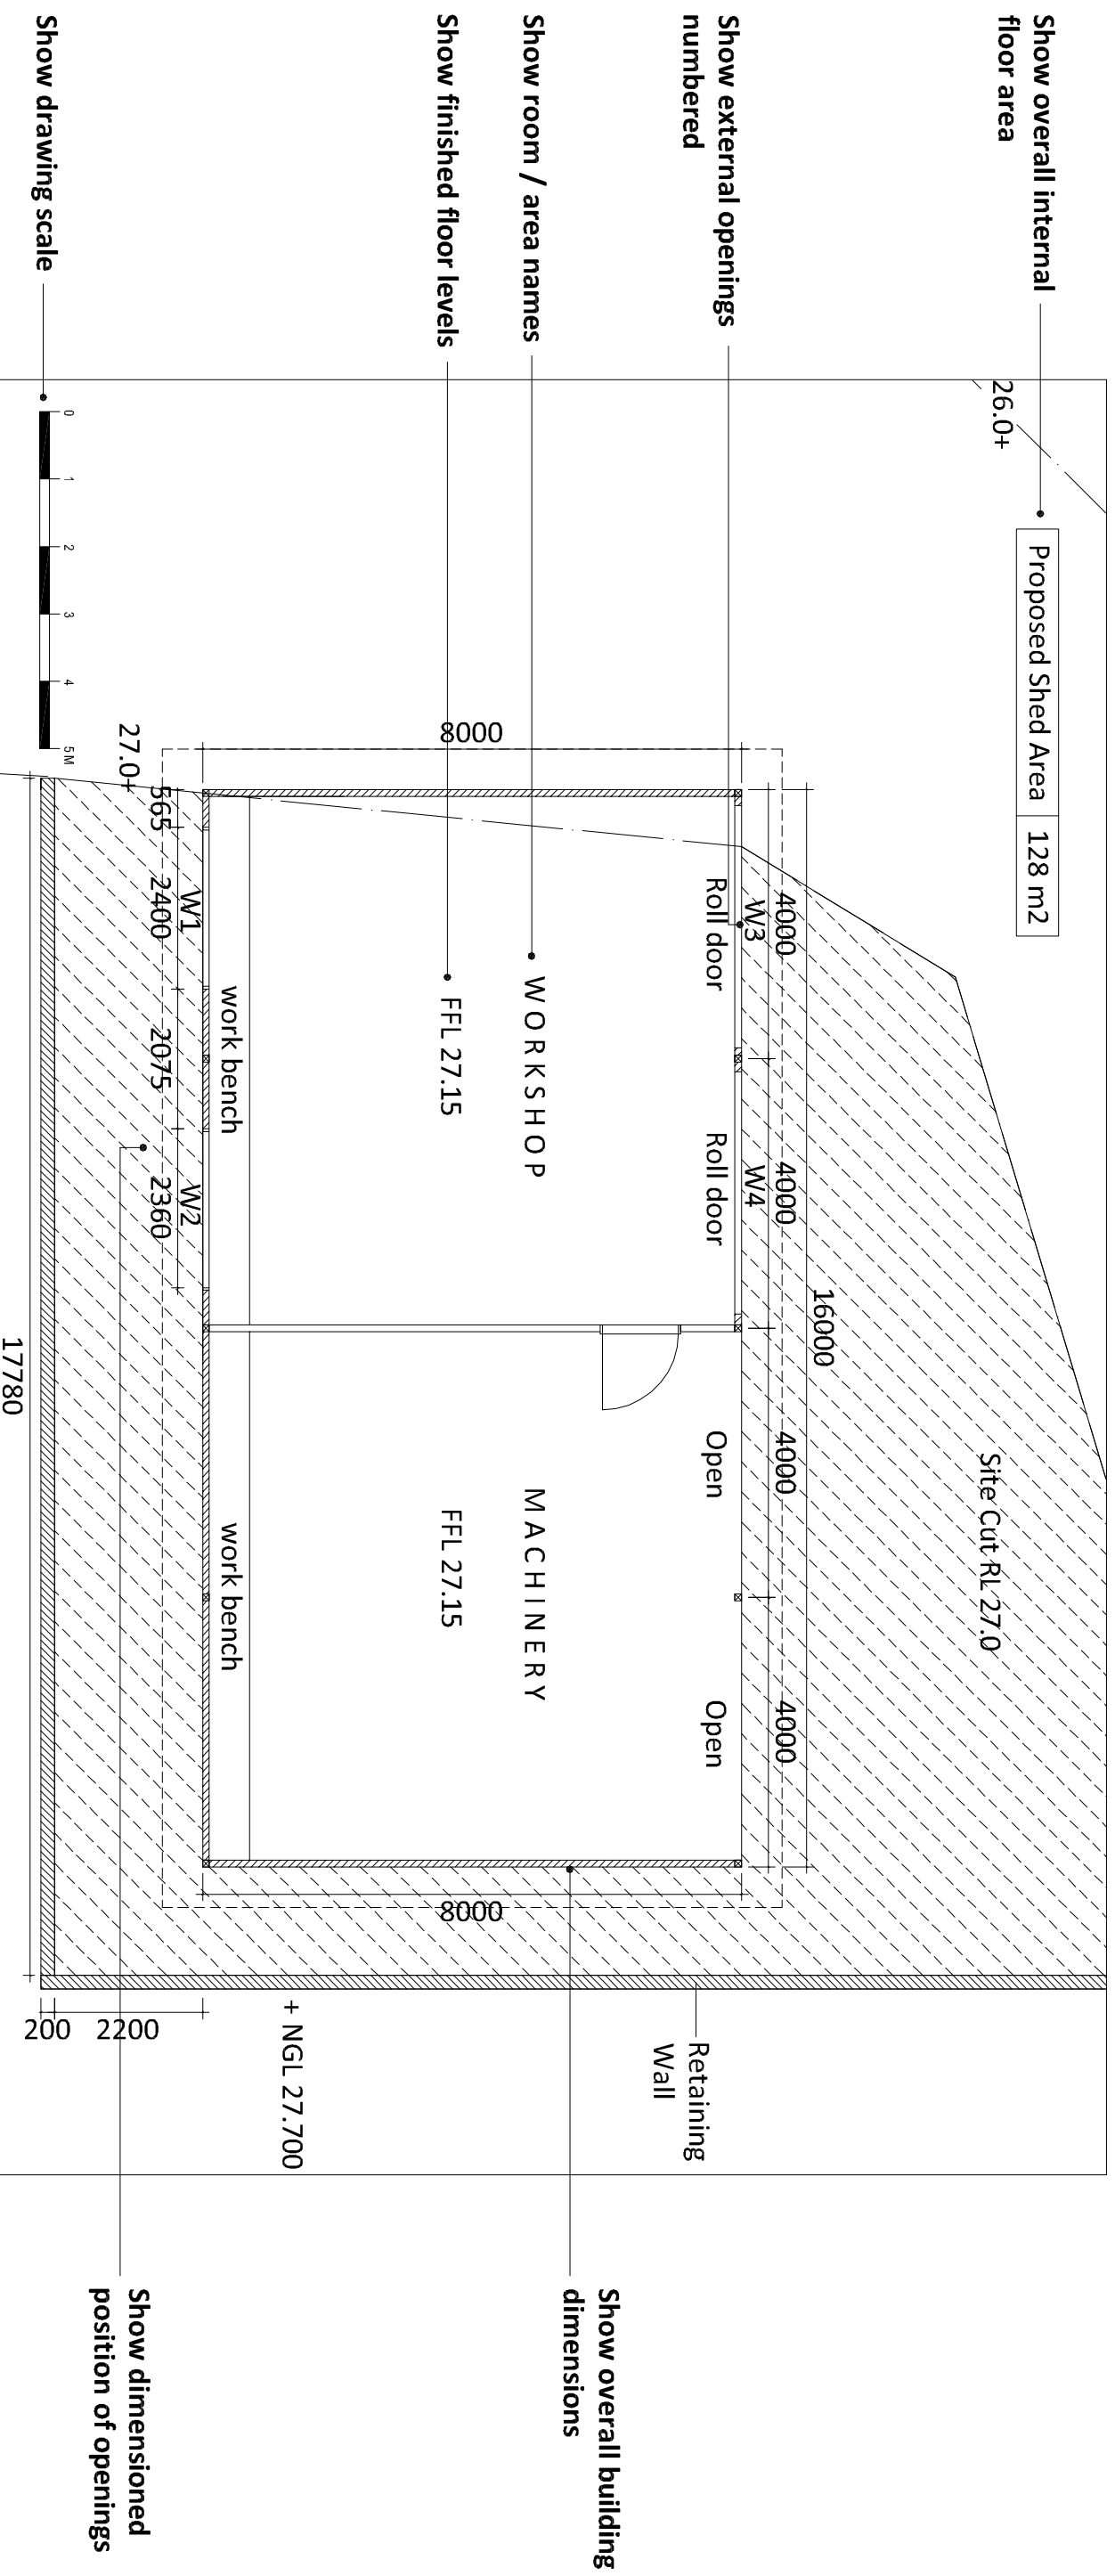

Show overall internal floor area

Proposed Shed Area 128 m2

26.0+

Site Cut RL 27.0

Show external openings numbered

Roll door

Roll door

Open

Open

Retaining Wall

Show room / area names

WORKSHOP

MACHINERY

Show finished floor levels

FFL 27.15

FFL 27.15


Show drawing scale



Show overall building dimensions

Show dimensioned position of openings

DESIGNER'S NAME AND CONTACT DETAILS		issued: PLANNING APP MAY 09 REV PLANNING NOV 09		PROJECT ADDRESS / NAME DRAWING NAME		sheet: A2 OF 3 scale: 1:100 date: NOV 2009 drawn: AW	
---	--	---	--	--	--	---	--

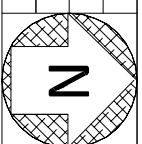


YARRA RANGES COUNCIL - RURAL FARM SHED

EXAMPLE FLOOR PLAN



This plan is not to be relied upon as an example of what is an acceptable design response, but rather what is the acceptable degree of information to be shown on the plans. The appropriateness of a design will vary from site to site.

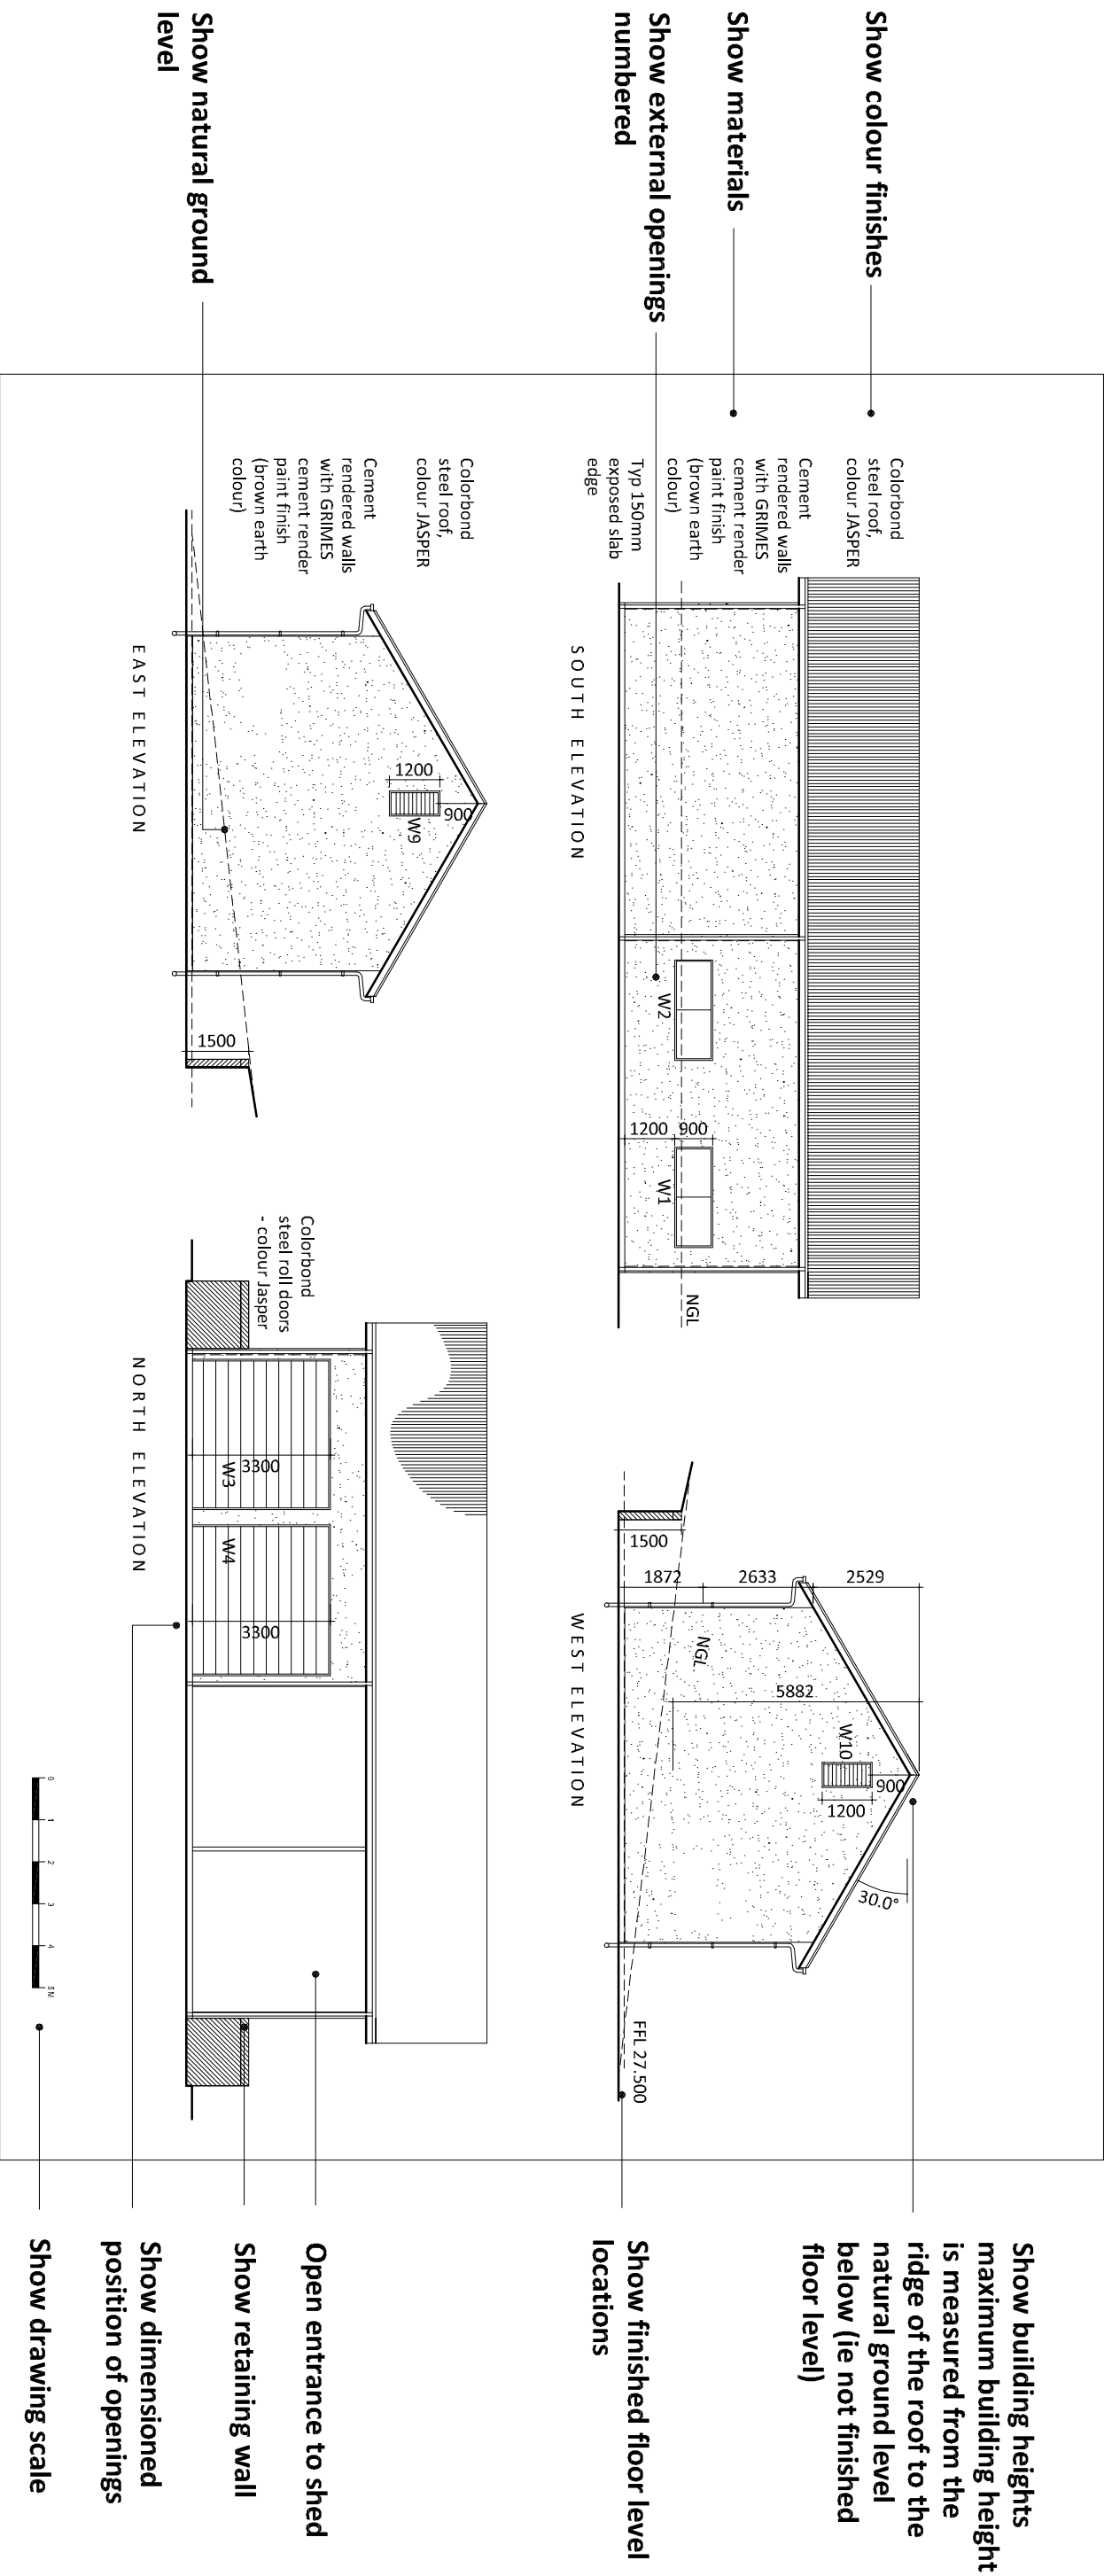

DESIGNER'S NAME AND CONTACT DETAILS	issued:	PROJECT ADDRESS / NAME	sheet: A3 OF 3
	PLANNING APP MAY 09	DRAWING NAME	scale: 1:100
	REV PLANNING NOV 09		date: NOV 2009
			drawn: AW

YARRA RANGES COUNCIL - RURAL FARM SHED

EXAMPLE ELEVATION PLANS



This plan is not to be relied upon as an example of what is an acceptable design response, but rather what is the acceptable degree of information to be shown on the plans. The appropriateness of a design will vary from site to site.