


FRONT ELEVATION

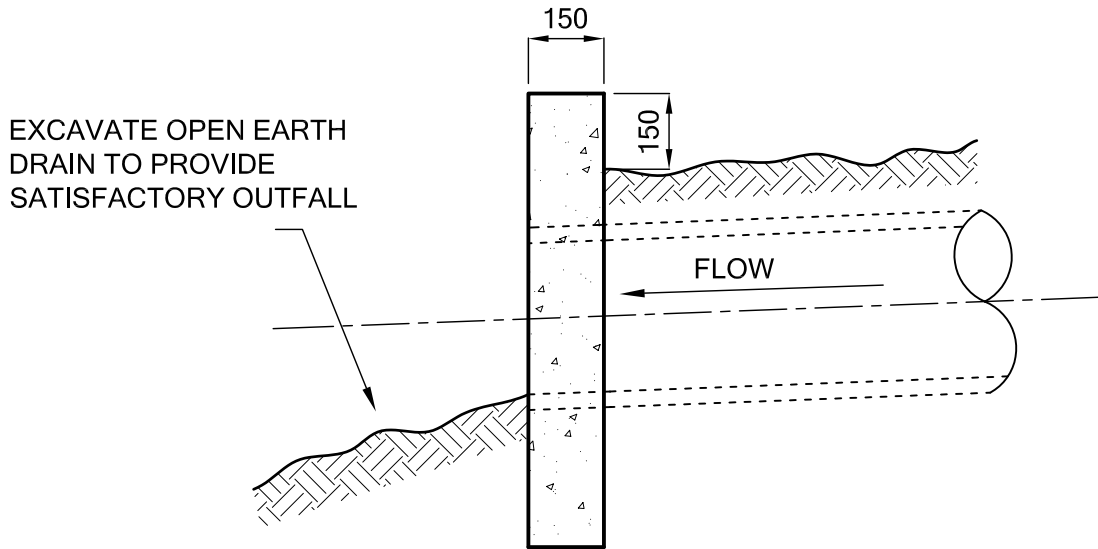

SIDE ELEVATION

NOTES:

1. ALL DIMENSIONS ARE IN MILLIMETRES UNLESS STATED OTHERWISE
2. ALL CONCRETE SHALL BE 25MPa MINIMUM STRENGTH

AMENDMENTS	DATE		PLAIN CONCRETE ENDWALL		DRAWN BY: WDA
ORIGINAL - WDA	8/97		FOR PIPES OF Ø375 OR LESS		DATE: AUG '97
UPDATED NOTES & DETAILS	1/07		MANAGER CIVIL DEVELOPMENT SERVICES		SCALE: N.T.S.
					DRAWING NO.: SD / E2