


FRONT ELEVATION

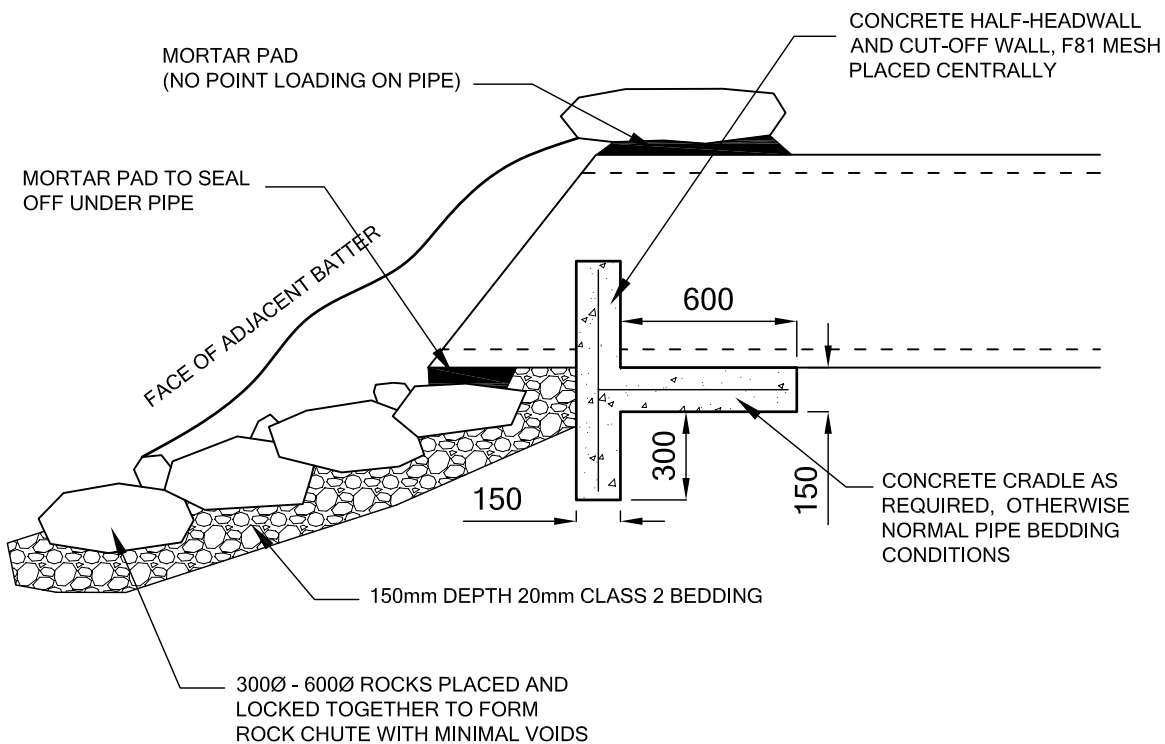

SIDE ELEVATION

NOTES:

1. ALL DIMENSIONS ARE IN MILLIMETRES UNLESS STATED OTHERWISE
2. ALL CONCRETE SHALL BE 25MPa MINIMUM STRENGTH

AMENDMENTS	DATE		<p style="text-align: center;">ROCK BEACHING ENDWALL</p> <p>MANAGER CIVIL DEVELOPMENT SERVICES</p> 	DRAWN BY: AC
				DATE: JAN '07
				SCALE: N.T.S.
				DRAWING NO.: SD / E5