



END ELEVATION

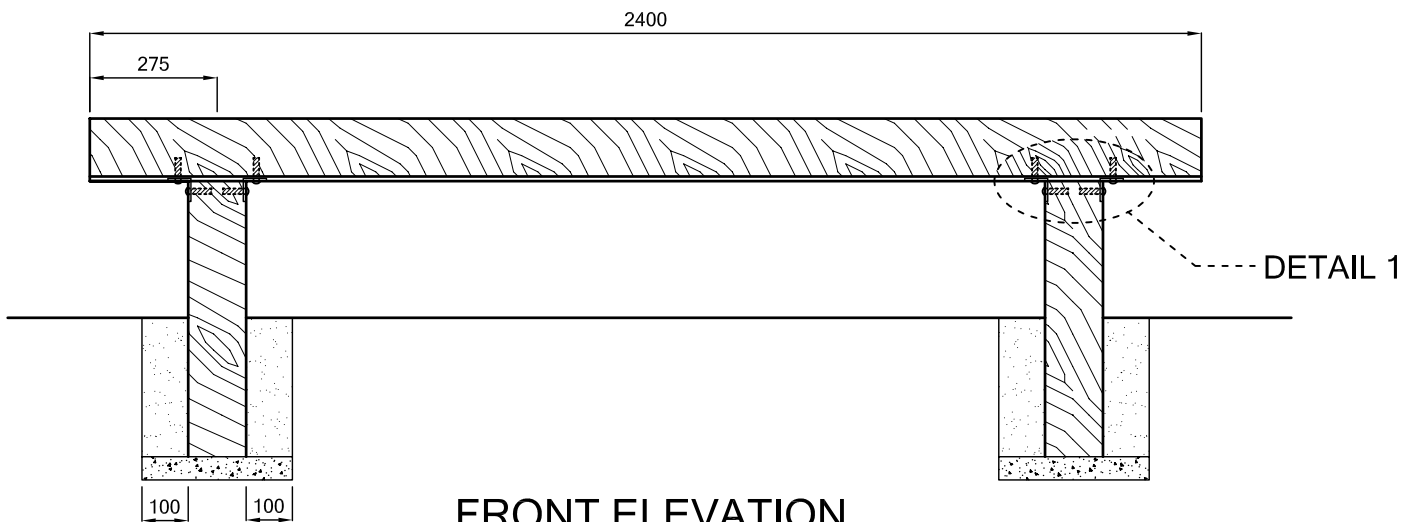

FRONT ELEVATION

NOTES:

1. ALL DIMENSIONS ARE IN MILLIMETRES UNLESS STATED OTHERWISE
2. TIMBER TO BE APPROVED CLASS 1 DURABLE HARDWOOD
3. ALL TIMBER TO BE FINE SAWN WITH NO SPLITS, CRACKS OR OTHER STRUCTURAL DEFECTS.
4. TIMBER END GRAIN TO BE PAINTED WITH APPROVED SEALANT
5. ALL EXPOSED TIMBER EDGES TO BE FINISHED WITH A NOMINAL 6MM RADIUS

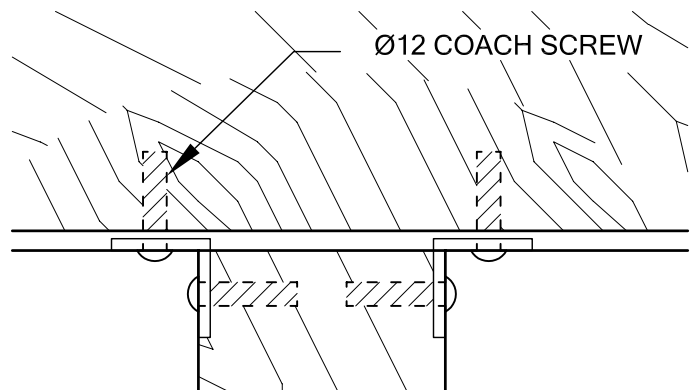

DETAIL 1

AMENDMENTS	DATE		HEAVY TIMBER BENCH SEAT	DRAWN BY: AC
				DATE: JAN '07
			SCALE: N.T.S.	
			DRAWING NO.: SD / F7	
			MANAGER CIVIL DEVELOPMENT SERVICES 	