



Example Dam Site Plans

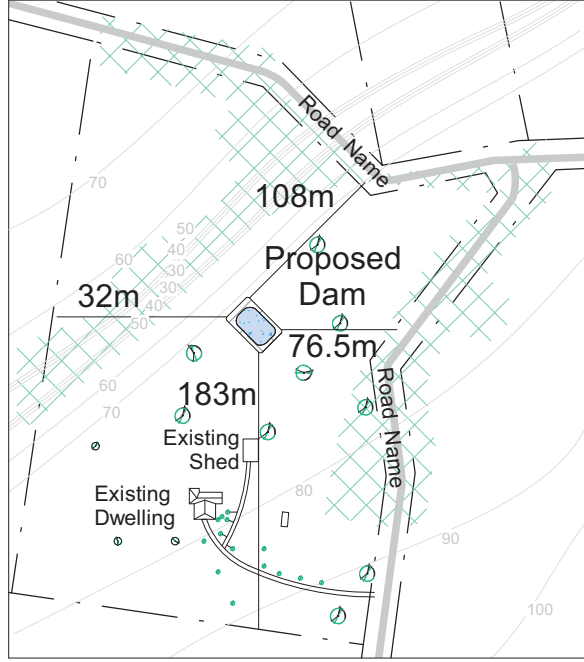

1 Dam Site Plan
1 : 5000

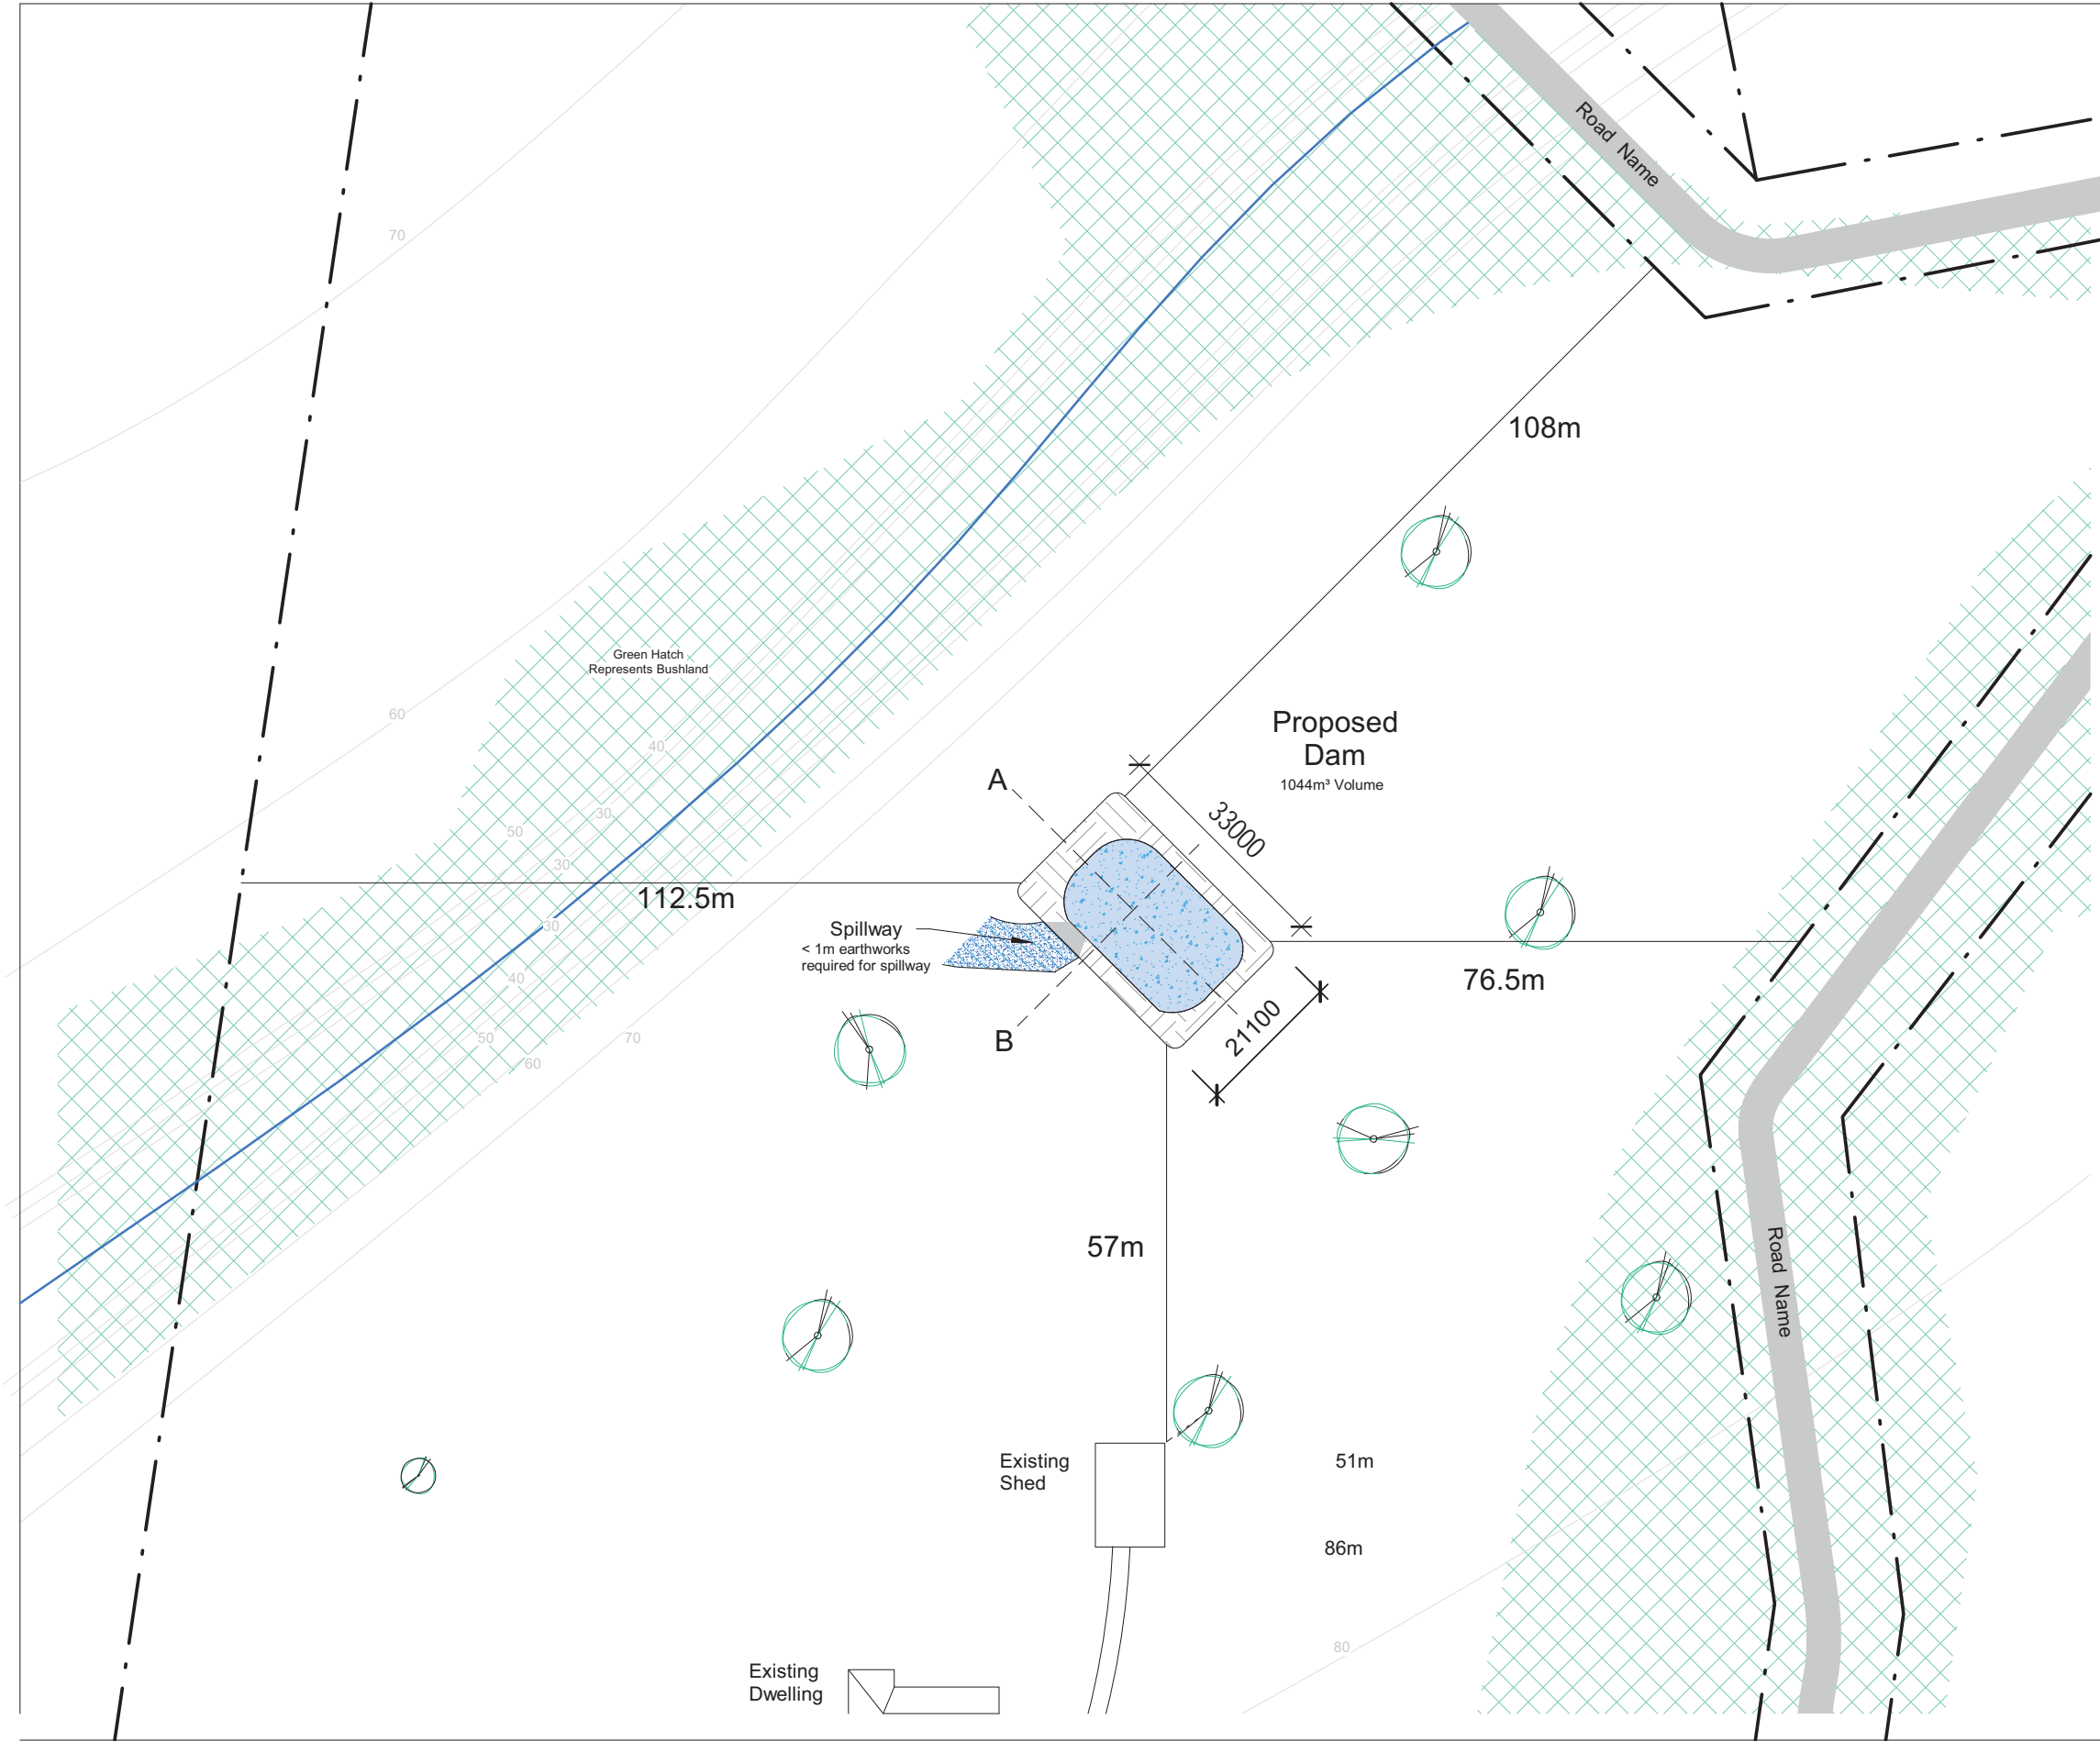

2 Dam Site Plan 2
1 : 1000




Proposed Dam
Enter address here


Dam Site Plans			
Date	15-4-19	Page	A09
Drawn by	Author	Scale	As indicated

3/02/2020 1:47:19 PM

Example Dam Cross Section Plans

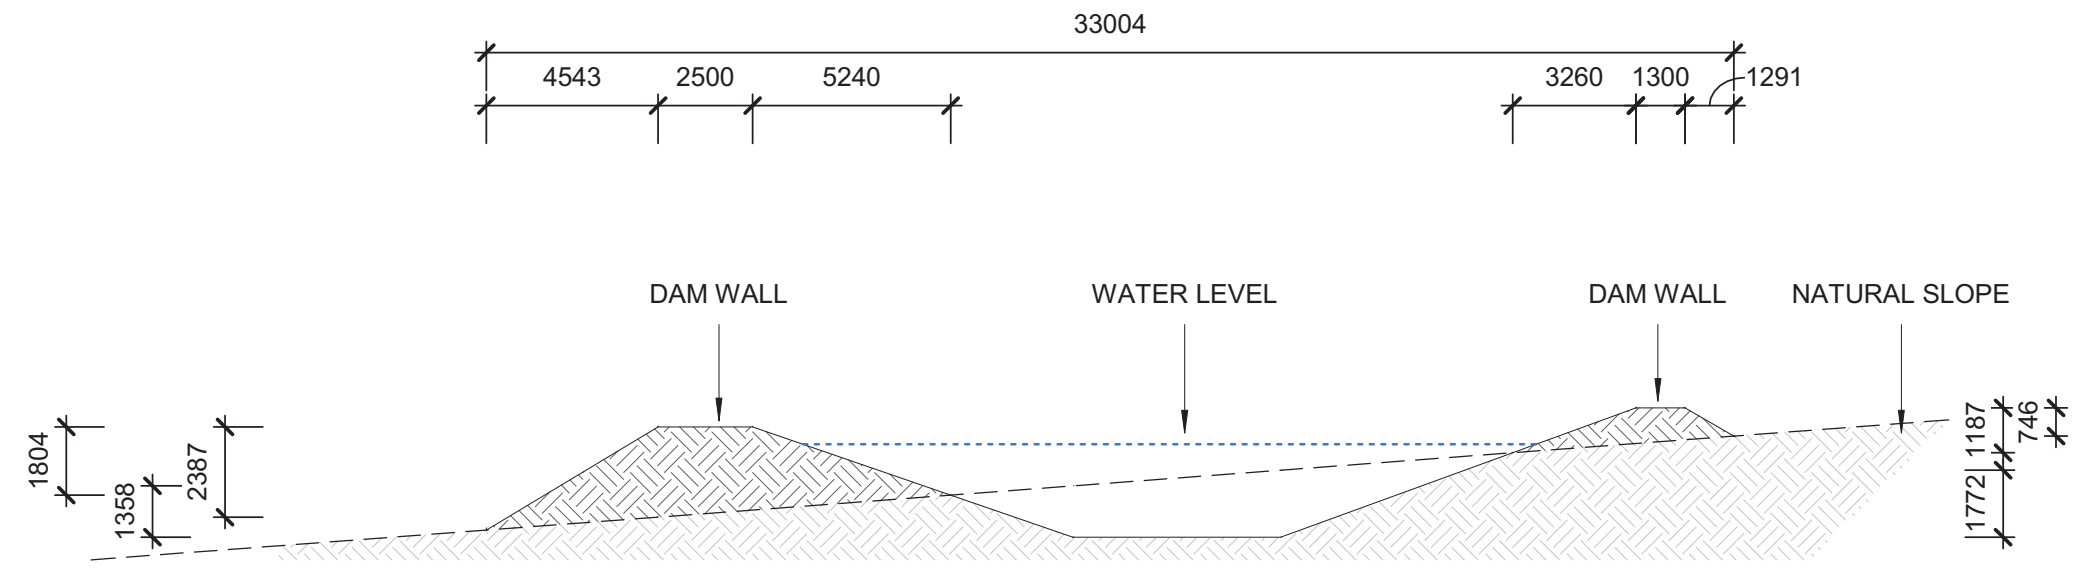

1 Dam Section A
1 : 200

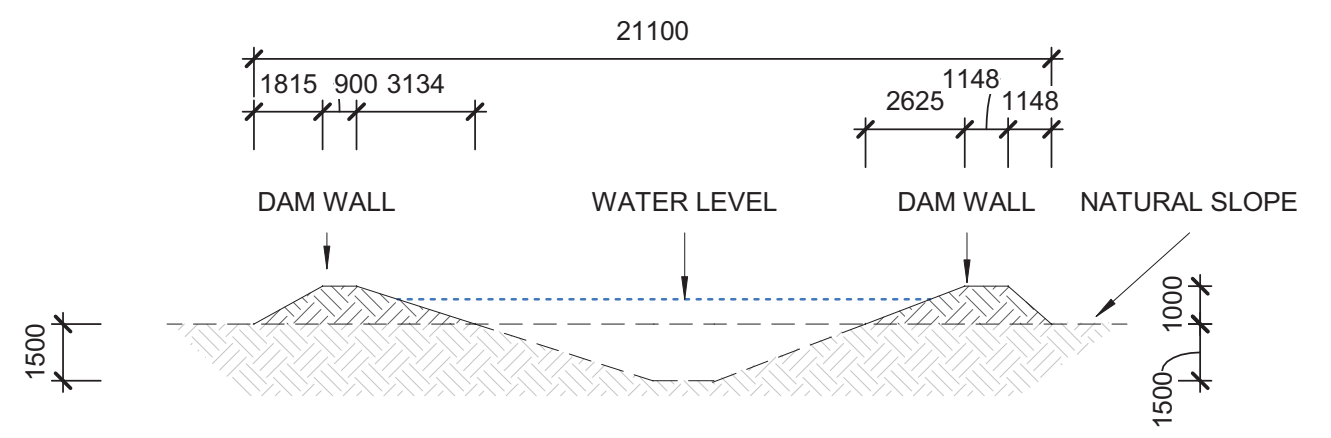

2 Dam Section B
1 : 200



Proposed Dam
Enter address here

Dam Cross Sections			
Date	15-4-19	Page	A08
Drawn by	Author	Scale	1 : 200

3/02/2020 1:47:46 PM