




LEGEND

- MIXED ORNAMENTAL PLANTINGS
- TREES, SHRUBS, GROUNDCOVERS, GRASSES
- INDIGENOUS AREA
- TREE LOCATIONS INDICATIVE
- SIGNIFICANT GARDEN TREES
- HEDGES
- GROUNDCOVERS AND GRASSES
- NEW DECORATIVE PLANTING
- LAWN
- NEW PERGOLA
- NEW GARDEN STRUCTURE
- NEW DECORATIVE FENCE
- PONDS AND CREEK SYSTEM
- GRAVEL PATHS
- WHEELCHAIR ACCESSIBLE PATHS
- STONE PAVING
- GRAVEL AREAS
- STAIRS
- BRIDGE

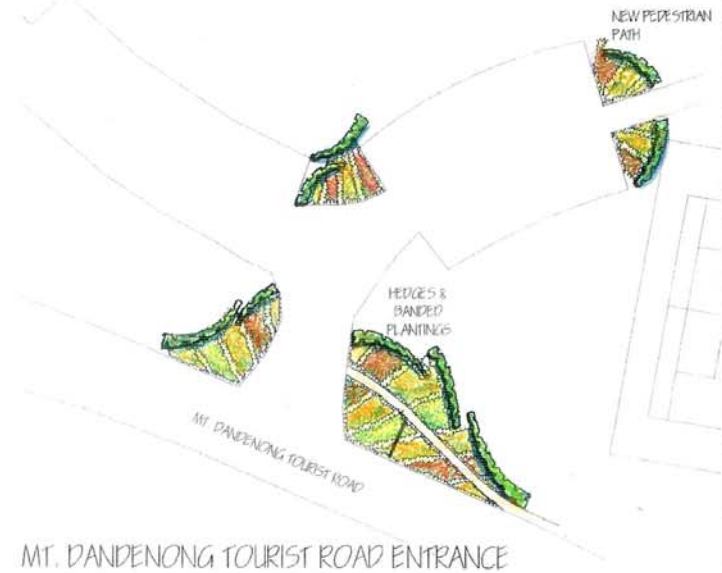

MT. DANDENONG TOURIST ROAD ENTRANCE



The contractor must verify all dimensions on-site before commencing any work or preparing any site drawings.
Do not scale off drawings.
SACDRADES: This drawing may not be copied or made or to part without the written consent of JOHN PATRICK PTY LTD.

PROJECT
Karwarra Australian Plant Garden
Mt Dandenong Tourist Rd, Kalorama

DRIVING
Master Plan
for Consultation

JOHN PATRICK PTY LTD
124 VICTORIA ST
RICHMOND VIC 3121
AUSTRALIA
TEL: +61 3 9429 4855
FAX: +61 3 9429 8211
admin@johnpatrick.com.au
MNL 62 912 618 742

SCALE: 1:200 @ A0
DATE: January 2006
DRAWN: AP
CHECKED: AL
JOB No: 05-152
DWG No: 05-152 MP