
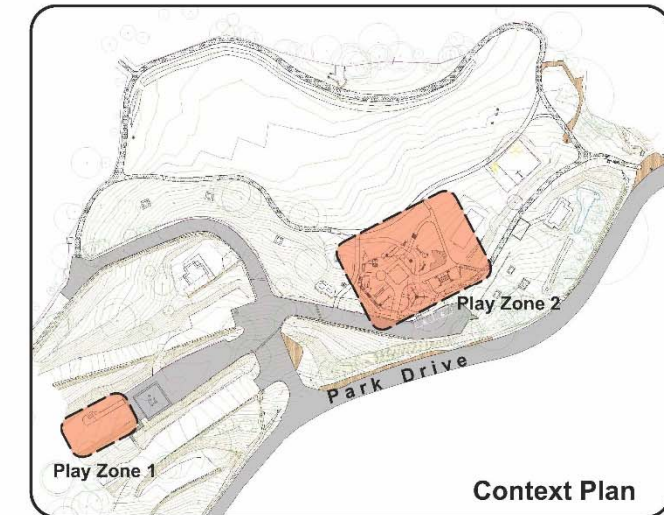


Design Intent

The new play space design uses natural elements such as timber logs, rocks and planting to provide informal play in this area. A large section of the existing lawn area is retained, providing areas for picnic and informal games.

Proposed Design Elements

- 01 Existing shelter structure to be retained with addition of new picnic tables and seats, and surface refurbishment with new pavers.
- 02 Existing step access to be retained.
- 03 Existing rock from the shelter to be relocated into the lawn area to provide informal seating or play.
- 04 Natural timber logs and stepping stones to form bridges and pathways through a slashed grass area infused with scented groundcover plant.
- 05 Timber tee pee structure to provide opportunities for cubby building with loose materials.
- 06 Natural forked timber logs for clambering.
- 07 Garden bed featuring indigenous planting with botanical information tags bordered by timber log stump and rock seating edge.
- 08 Existing path to be refurbished and picnic tables provided.
- 09 Perimeter planting to border the existing lawn area.
- 10 Existing lawn area for picnics and informal ball games.

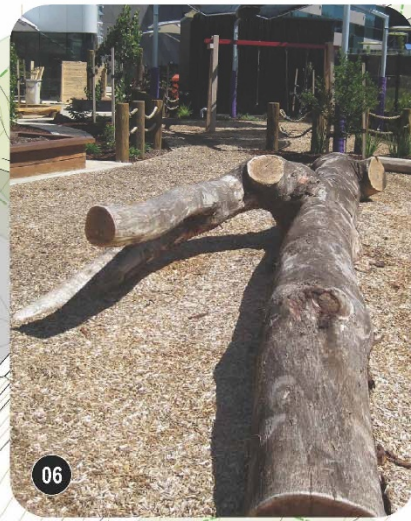

Play Space - Zone 1



Belgrave Lake Park

35 Park Drive Belgrave VIC



Job No. 2956
 Date: 05.03.20 Rev C
 Dwg No: CP01 of 3
 Scale: 1:200 @A1



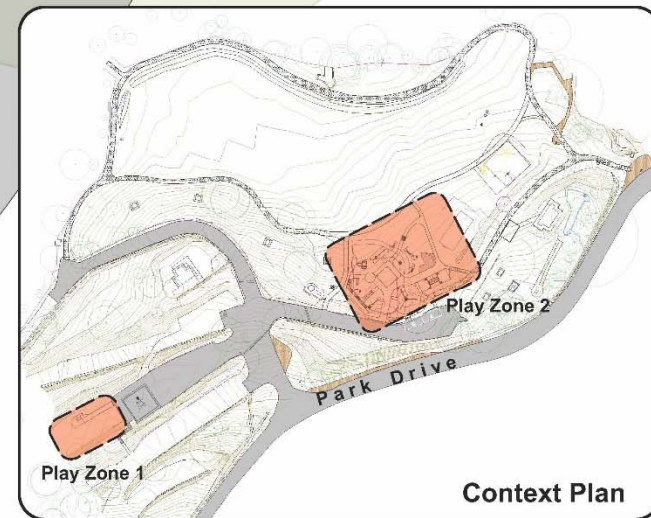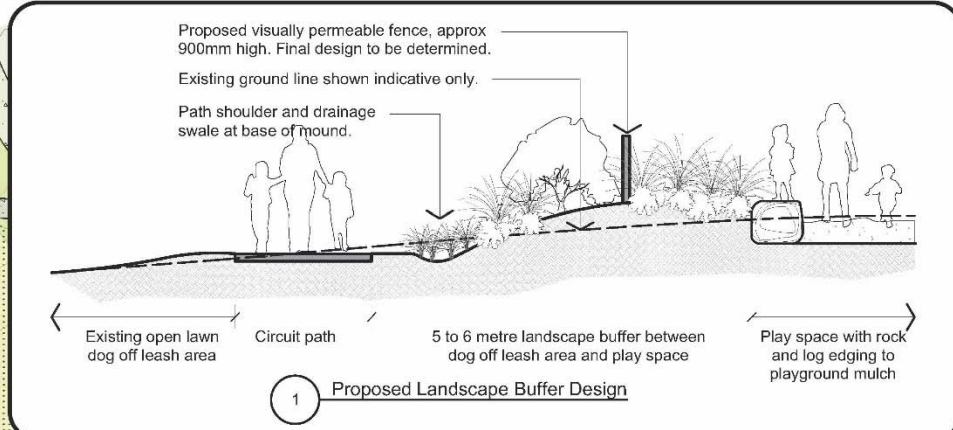

Play Space - Zone 2
Belgrave Lake Park
 35 Park Drive Belgrave VIC



Job No. 2956
 Date: 05.03.20 Rev C
 Dwg No: CP02 of 3
 Scale: 1:200 @A1



Design Intent

The new play space design provides inclusive play for users of all ages and abilities in a natural play setting.

The overall aesthetics of the play space is predominantly natural material such as rocks, timber logs, timber poles and timber decking, with some steel posts for durability. The design also identifies opportunities to incorporate a platypus theme into carvings or footprints.

New inclusive features of the play space includes:

- sway glider including a waiting deck with interactive panels.
- variety of swings to cater for different abilities.
- spinner with assistance top rails.
- manual water pump.
- different seats around the picnic tables.

Proposed Design Elements

- 01 Dedicated entry into play space with feature trees, planter bed and bin station.
- 02 Play structure with two slides, different challenging ways up and down, connecting bridges, and play area under decks. The play structure barrier provides opportunity for signage or green wall establishment.
- 03 Platypus themed sculptural or paving mosaic.
- 04 Inclusive sway glider including a non-prescribed hull shaped lookout point with accessible interactive panels.
- 05 Natural cubby area with overstorey enclosure.
- 06 Triple swing frame with nest swing, toddler seats and accessible path.
- 07 Central gathering area with seats and picnic tables under shelter.
- 08 Spinner with upper rail support.
- 09 Climbing play area constructed with monkey bars, rollover bars, timber logs, rope and nets providing different challenges for different ages and abilities.
- 10 Embedded pebble creek with rock edging and timber crossing sluices to guide water flow from the manual hand pump.
- 11 The creek bed goes under a bridge crossing with filter, prior to discharging into a drainage sump in the landscape buffer.
- 12 Proposed path connection as part of smaller circuit path.
- 13 Landscape buffer between edge of path to play space. The proposed buffer will consist of planting, rock edging and low fencing designed to be visually discreet.
- 14 Lawn area for informal play and picnics.
- 15 Steps with deep treads to toilet block.
- 16 Viking swing.
- 17 Drinking fountain and accessible path connection to the toilet block.
- 18 Multi directional nest swing.
- 19 Low timber barrier with planting buffer to road edge.
- 20 Proposed path connection to larger circuit path.
- 21 Proposed dog rest area with tethering point and dog bowl.



LEGEND

- EXISTING TREES TO BE RETAINED AND PROTECTED
- TEMPORARY TREE PROTECTION ZONE (TPZ) AROUND EXISTING TREES
- PROPOSED TREES
- PROPOSED GARDEN BEDS
- PROPOSED LAWN
- EXISTING CARPARK AND ROAD SURFACE
- EXISTING CONCRETE PATHWAYS
- PROPOSED CONCRETE PATH TO LARGER CIRCUIT
- PROPOSED CONCRETE PATH WITHIN PLAY SPACE
- PROPOSED EXPOSED AGGREGATE PATH, WITH NON-SLIP TESTING AROUND WATER PUMP
- LOCAL FAUNA FOOTPRINTS IN CONCRETE
- EMBEDDED PEBBLE CREEK WITH ROCK EDGING
- IMPACT ATTENUATING WETPOUR SYNTHETIC SURFACE
- IMPACT ATTENUATING PLAYGROUND MULCH
- ROCK EDGING
- TIMBER LOG EDGING
- EXTENDED LOG POLE
- TIMBER DECKING
- TIMBER BARRIER AS PART OF PLAY STRUCTURE
- TIMBER POST AND RAIL BARRIER
- HALFCOURT WITH LINEMARKING
- LANDSCAPE BUFFER ZONE
- GRADIENT INDICATING UP SLOPE
- PROPOSED LEVEL RELATIVE TO ADJACENT LEVEL
- PICNIC SETTING
- SEAT WITH BACK REST
- EXISTING ELEMENTS TO BE REMOVED



Play Space - Zone 2

Belgrave Lake Park

35 Park Drive Belgrave VIC



Job No. 2956
 Date: 05.03.20 Rev C
 Dwg No: CP03 of 3
 Scale: 1:100 @A1

