

LEGEND

TPZ (SRZ)	PROPOSED DRINKING FOUNTAIN	PROPOSED RUBBER SOFT FALL
EXISTING TREE TO BE RETAINED & PROTECTED WITH SRZ (STRUCTURAL ROOT ZONE) & TPZ (TREE PROTECTION ZONE)	PROPOSED LANDSCAPE ROCKS / LOGS	PROPOSED SOFT FALL MULCH
EXISTING CONTOURS 200mm INTERVALS	PROPOSED PICNIC TABLES	
PROPOSED GRAVEL PATH		
PROPOSED CONCRETE PAVING	EXISTING TREES	



**Yarra
Ranges
Council**

The drawings, designs and specifications and copyright therein are the property of Yarra Ranges Council, and must not be used, copied, or reproduced wholly or in part without the express permission of Yarra Ranges Council. Any discrepancy in drawings or specifications shall be referred to the Landscape Architect.

Project:

Kemp Reserve
Playspace

Drawing:

Concept Design



Date:

26/06/2025

Scale:

1:250@A3



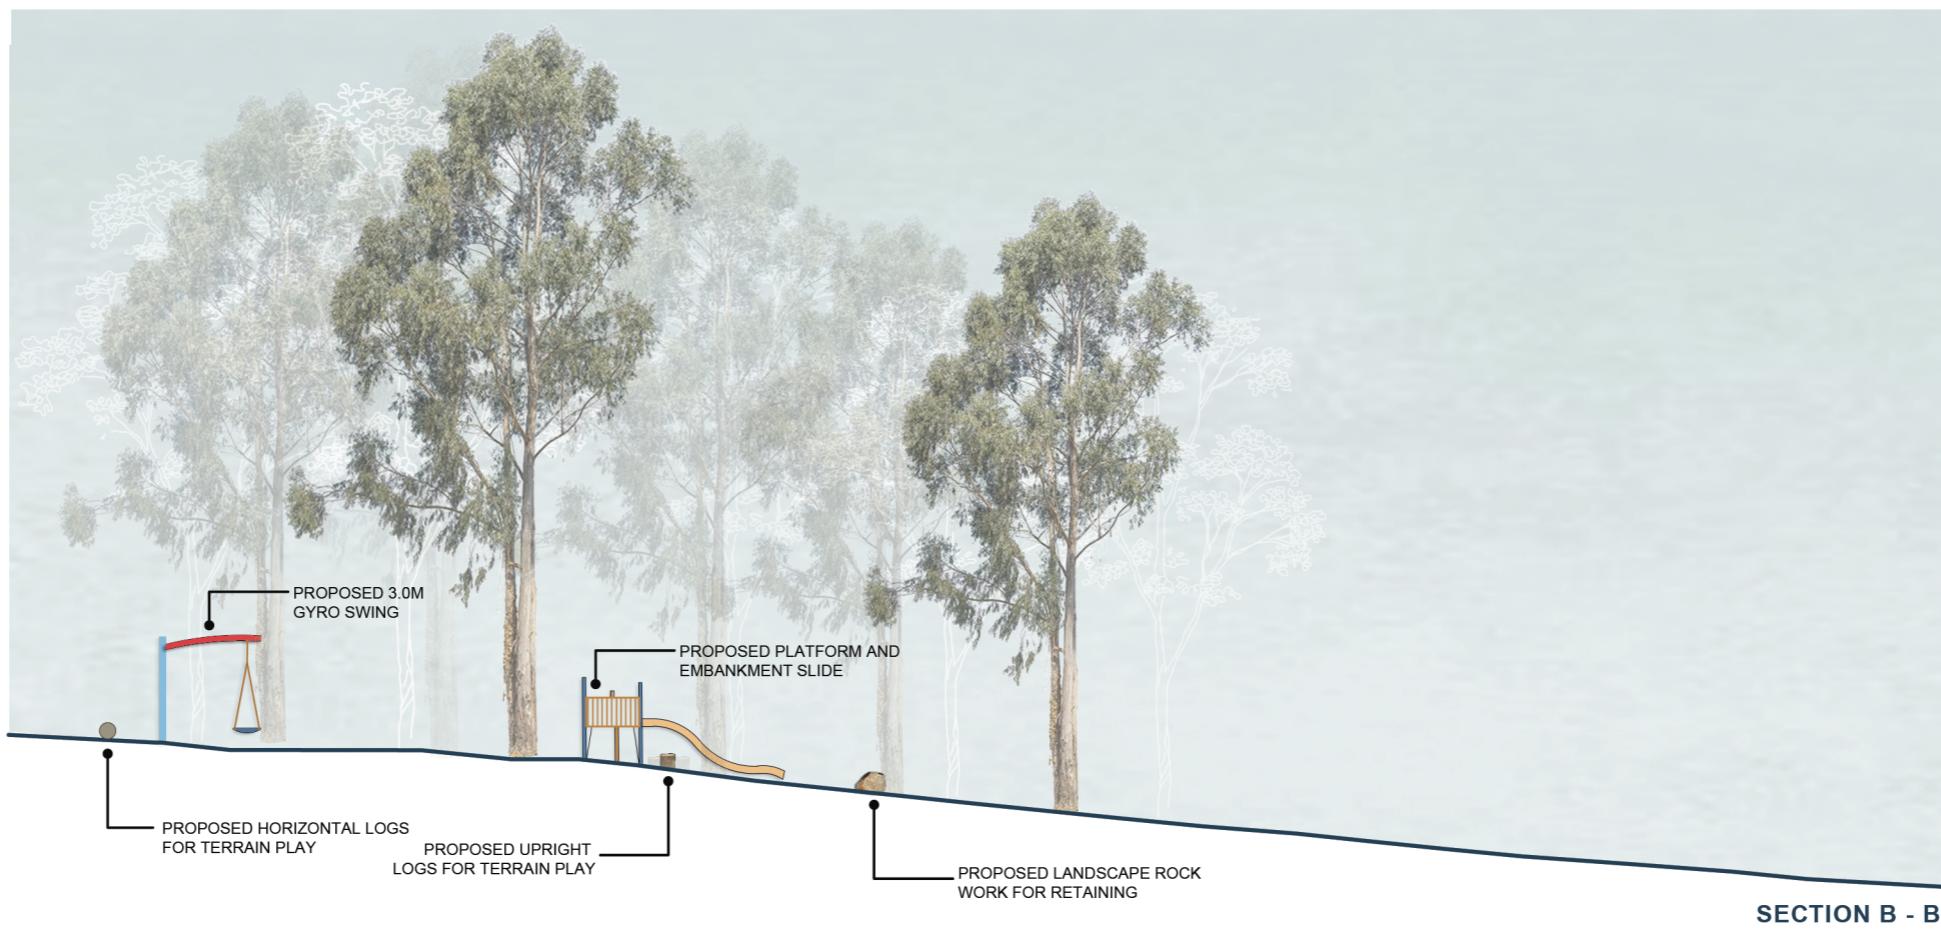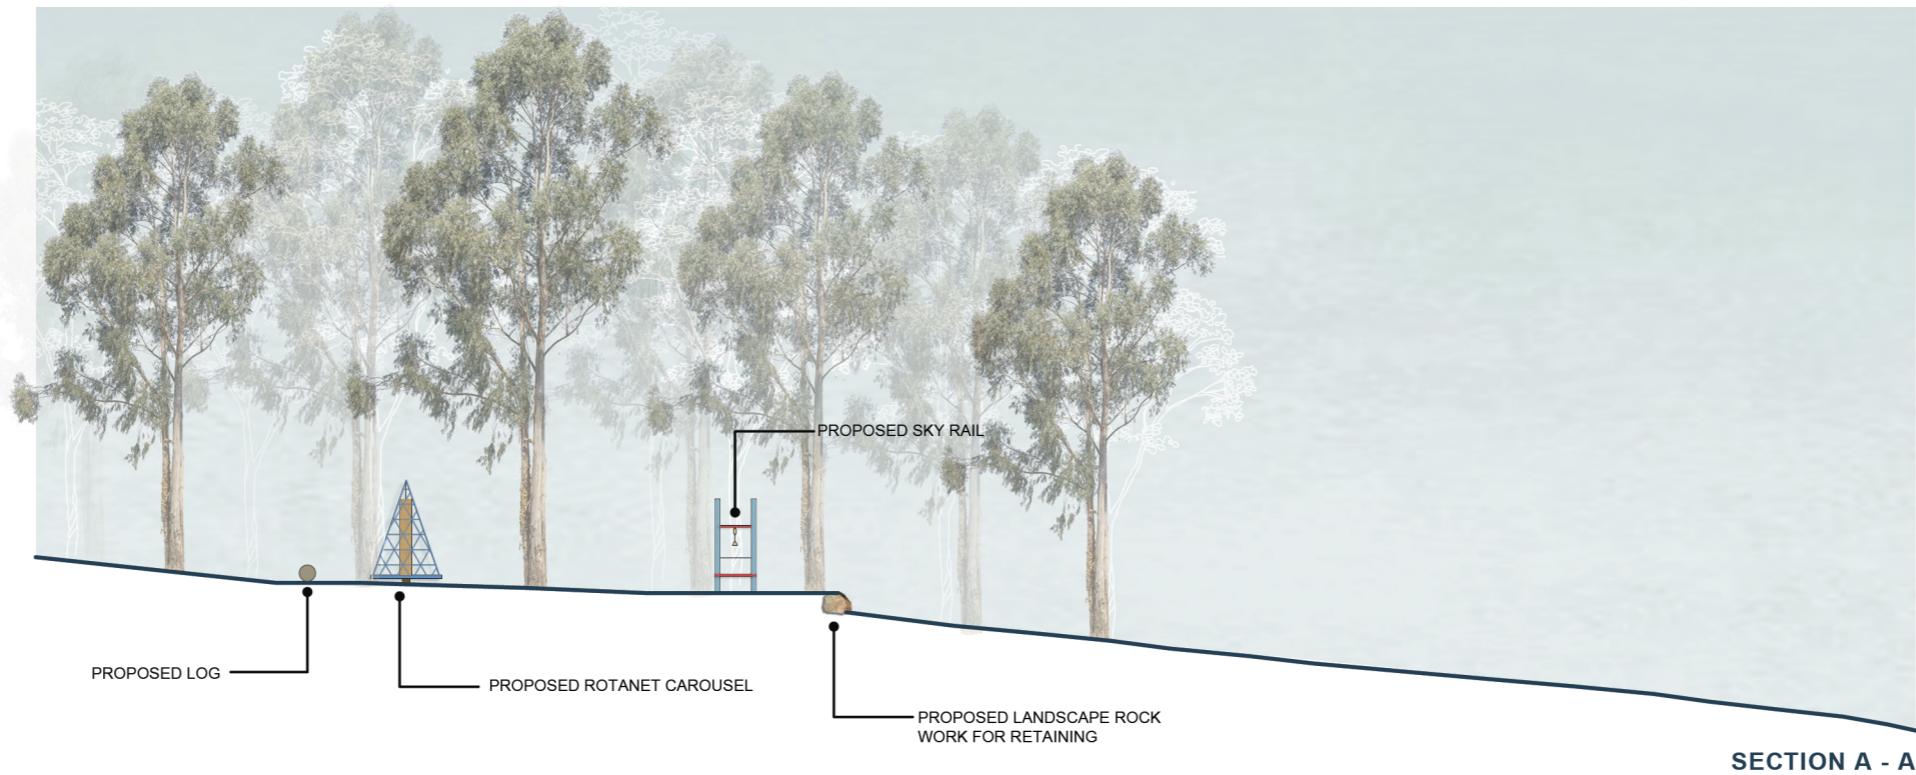

**Yarra
Ranges
Council**

The drawings, designs and specifications and copyright therein are the property of Yarra Ranges Council, and must not be used, copied, or reproduced wholly or in part without the express permission of Yarra Ranges Council. Any discrepancy in drawings or specifications shall be referred to the Landscape Architect.

Project:
Kemp Reserve
Playspace

Drawing:
Concept Design

Date:
26/06/2025

Scale: