


SM TYPE

B TYPE

SPIKED KERBS
PRE-CAST IN 1800 LENGTHS


FOOTPATH DRAINS

NOTE: THE FOOTPATH CHANNEL SHALL BE GRADED TO A "GRADED PIT - FOR FOOTWAYS" (SD-1401) OR SIMILAR OUTLET.

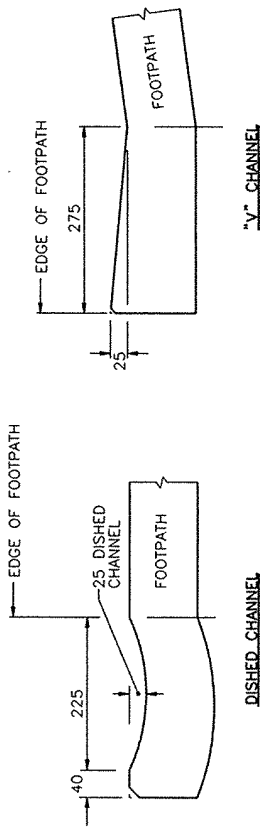


DISHED CHANNEL


"V" CHANNEL

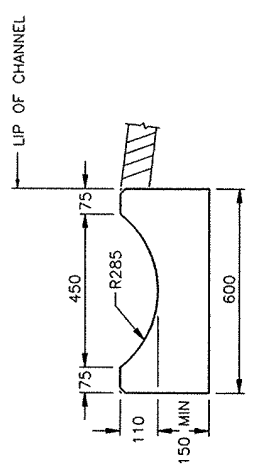

SD2 CHANNEL
(REFER NOTE 1)

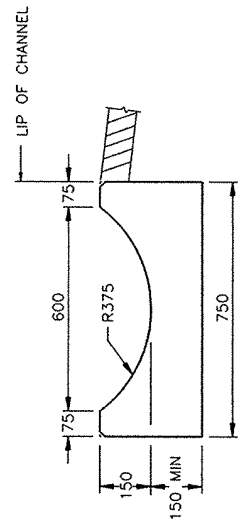

SD3 CHANNEL
(REFER NOTE 1)

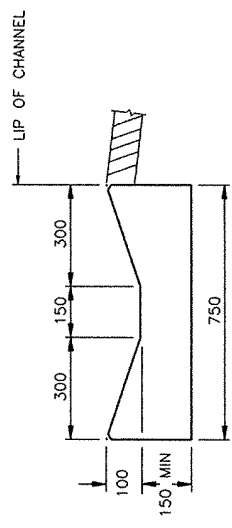

SD4 CHANNEL
(REFER NOTE 1)

AMENDMENTS

DATE



VICROADS CHANNELS AND SPIKED KERBS

MANAGER CIVIL DEVELOPMENT SERVICES

Handwritten signature

DRAWN BY: WDA
DATE: AUG '97
SCALE: N.T.S.
DRAWING NO.: SD / B3