


**PLAN (WITH LID REMOVED)**

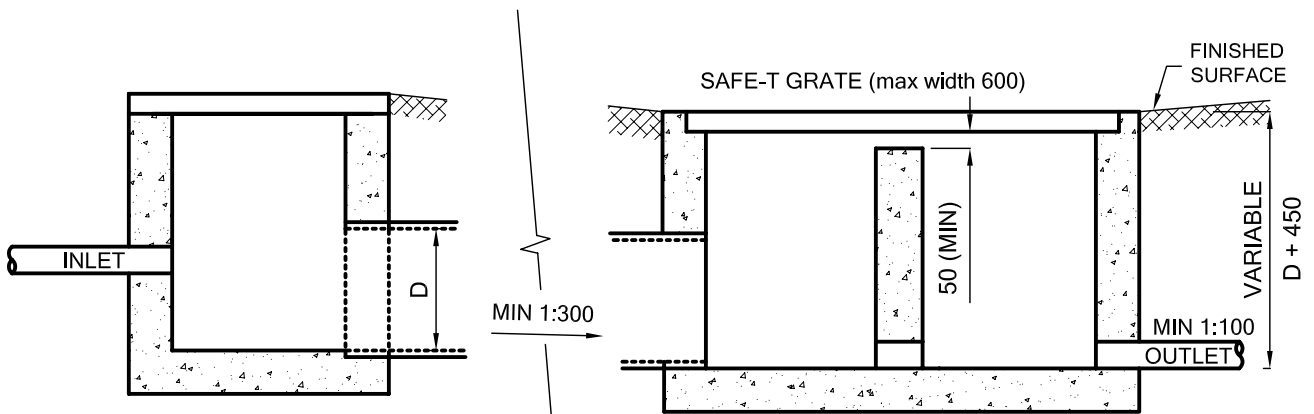

**SECTION A-A**

**NOTES:**

1. ALL DIMENSIONS ARE IN MILLIMETRES UNLESS STATED OTHERWISE
2. ALL CONCRETE SHALL BE 25MPa MINIMUM STRENGTH
3. DIMENSION 'D' IS TO BE DETERMINED BY DESIGN FOR SYSTEM

AMENDMENTS	DATE		<b>DETENTION SYSTEM</b>  MANAGER CIVIL DEVELOPMENT SERVICES	DRAWN BY: WDA
ORIGINAL - WDA	8/97			DATE: JAN '07
NOTES	4/10/99			SCALE: N.T.S.
SAFETY GRATE	6/04			DRAWING NO.: SD / P9
UPDATED NOTES & DETAILS	1/07			