



**PLAN**

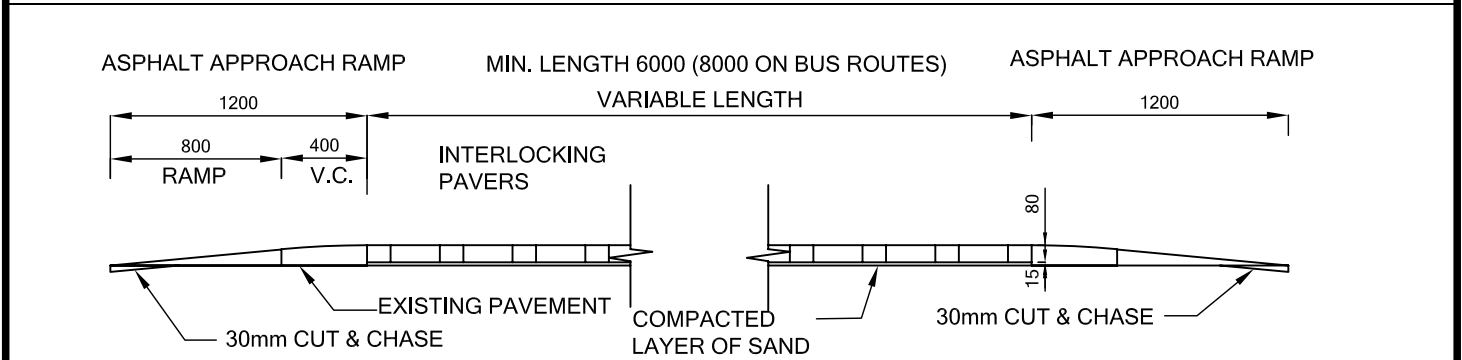

**SECTION A-A**

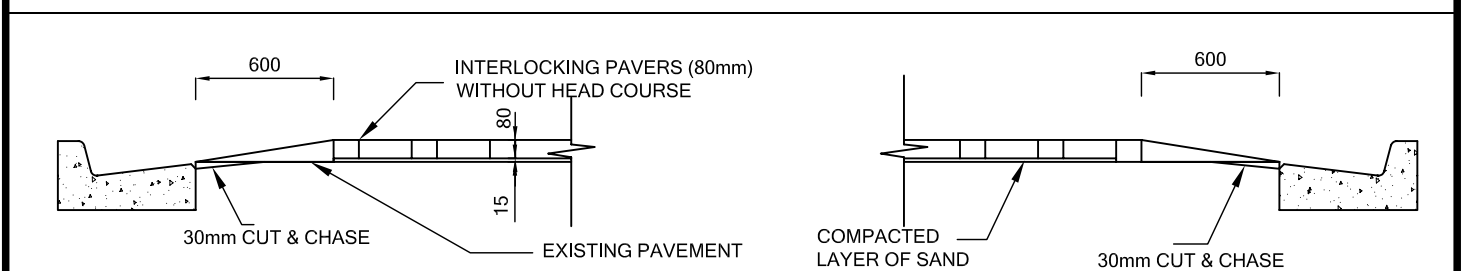

**SECTION B-B**

**W-RAISPAV AHEAD (NEXT xxx m)**

**SIGN A**


**W-RAISPAV (km/h)**

**SIGN B**

NOTE:  
BLACK SYMBOL ON YELLOW BACKGROUND WITH BLACK BORDER

- NOTES:**
1. ALL DIMENSIONS ARE IN MILLIMETRES UNLESS STATED OTHERWISE
  2. FOR SIGN A & SIGN B, STANDARD 3.2m HIGH POSTS ARE TO BE USED
  3. MINIMUM RAISED PAVEMENT BRICKWORK LENGTH SHALL BE 6000mm (8000mm FOR BUS ROUTES). WHERE BRICKWORK LENGTH EXCEEDS THE MINIMUM, ADOPT A BRICKWORK LENGTH EQUAL TO THE WIDTH.
  4. ASPHALT TO BE 7mm TYPE 'N'
  5. RAISED PAVEMENT MUST NOT INCLUDE HEADER COURSE.

AMENDMENTS	DATE
ORIGINAL	10/99
DIMENSIONS AND SIGNAGE REQUIREMENTS	1/07

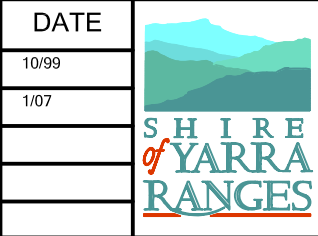

**RAISED PAVEMENT CONSTRUCTION**

MANAGER CIVIL DEVELOPMENT SERVICES

DRAWN BY:
DATE: <b>JAN '07</b>
SCALE: <b>N.T.S.</b>
DRAWING NO.: <b>SD / T2</b>