



**PLAN**

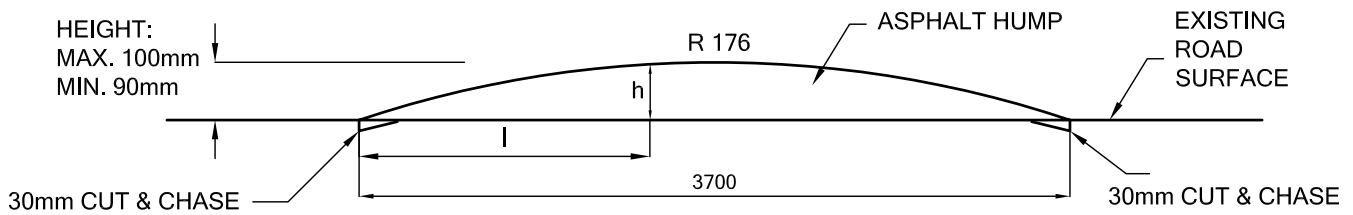


**SECTION A-A**

l (m)	0	0.1	0.2	0.3	0.4	0.5	0.6	0.7	0.8	0.9	1.0	1.1	1.2	1.3	1.4	1.5	1.6	1.7	1.8
h (mm)	5	16	25	34	43	51	58	65	71	75	81	86	90	93	95	97	99	100	100

**PROFILE DETAILS**

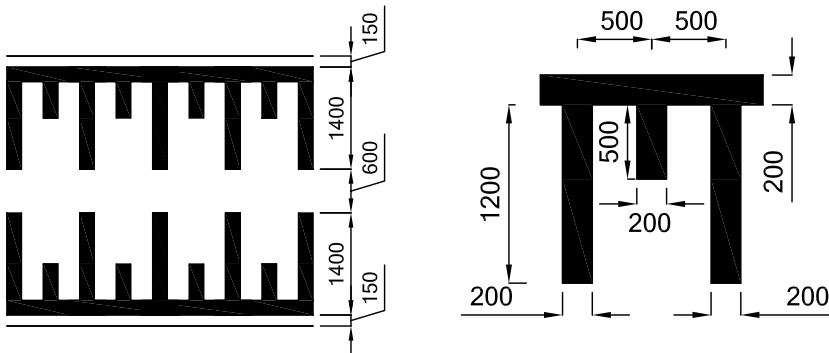

**LINE MARKING DETAILS**

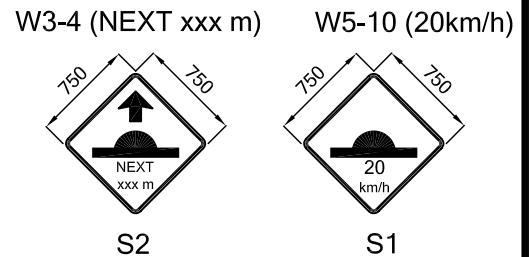

NOTE:

BLACK SYMBOL ON YELLOW BACKGROUND WITH BLACK BORDER

NOTES:

1. ALL DIMENSIONS ARE IN MILLIMETRES UNLESS STATED OTHERWISE
2. ADVANCED WARNING SIGNS (S2) TO BE LOCATED AT MAJOR ENTRANCES TO AREAS WHERE SPEED HUMPS HAVE BEEN INSTALLED
3. THIS DRAWING IS TO BE READ IN CONJUNCTION WITH A DETAILED SET OUT PLAN FOR THE SITE OF WORKS
4. ASPHALT TO BE 7mm TYPE N

AMENDMENTS	DATE		<b>WATTS PROFILE SPEED HUMPH</b>	DRAWN BY: WDA
ORIGINAL	8/97			DATE: JAN '07
DIMENSIONS AND SIGNAGE REQUIREMENTS	1/07			SCALE: N.T.S.
				DRAWING NO.: SD / T3