


MATCH EXISTING ASPHALT PAVEMENT AND ASPHALT TYPE,  
 OR  
 50mm MINIMUM COMPACTED DEPTH 10mm ASPHALT (TYPE DEPENDENT ON SITE),  
 WHICHEVER IS GREATER

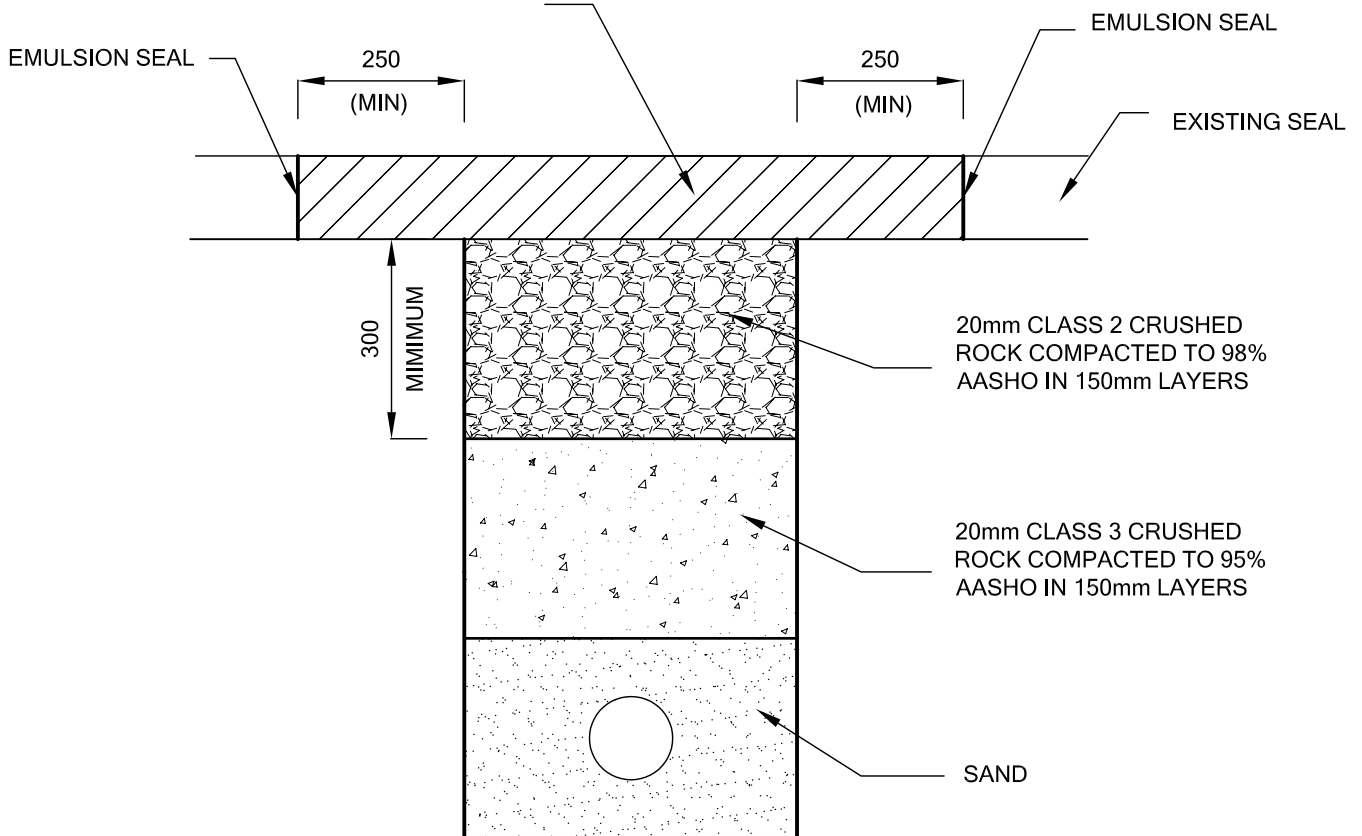

NOTES:

1. ALL DIMENSIONS ARE IN MILLIMETRES UNLESS STATED OTHERWISE

AMENDMENTS	DATE		<b>BACKFILL AND SEALING          REQUIREMENTS FOR SERVICE          CROSSINGS IN SEALED ROADS</b>	DRAWN BY: WDA
ORIGINAL - WDA	8/97			DATE: JAN '07
UPDATED NOTES AND DETAILS	1/07			SCALE: N.T.S.
				DRAWING NO.: SD / A4
		MANAGER CIVIL DEVELOPMENT SERVICES		