


ADJACENT TO CROSSOVER CROSSING PLAN

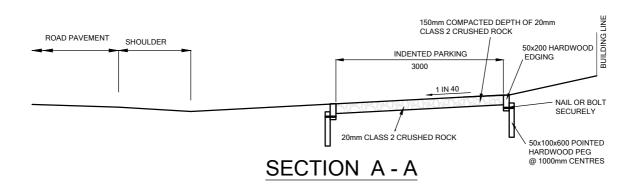

NOTES:

- 1. ALL DIMENSIONS ARE IN MILLIMETRES UNLESS STATED OTHERWISE
- 2. NOT FOR TRUCK PARKING PASSENGER VEHICLE ONLY.
- 3. A MINIMUM 2000mm CLEAR SPACE FOR FUTURE FOOTPATH AND SAFE PEDESTRIAN ACCESS MUST BE MAINTAINED.
- 4. A MINIMUM 5000mm SPACE LENGTH TO ACCOMMODATE A SINGLE CAR CLEAR OF DRIVEWAY.
- 5. A WIDER EXISTING DRIVEWAY WILL REQUIRE SMALLER SPLAY.
- 6. ROAD RESERVE WORKS PERMIT IS REQUIRED.
- 7. THE CONTRACTOR IS TO VERIFY THE LOCATION & DEPTH OF ALL UTILITY SERVICES PRIOR TO CARRYING OUT WORKS BY DIALLING 1100 'DIAL BEFORE YOU DIG'
- 8. A PLANNING PERMIT MAY BE REQUIRED FOR REMOVAL OF VEGETATION.
- 9. APPROVAL OF INSTALLATION IS SUBJECT TO AN ASSESSMENT OF TRAFFIC VISION AND SAFETY.
- 10. OWNER RESPONSIBLE FOR ONGOING MAINTENANT
- 11. COUNCIL WILL NOT ENFORCE EXCLUSIVE PARKING RIGHT.
- 12. ARRANGEMENT AS DETAILED CAN SERVE THE PURPOSE OF A THREE POINT TURN AROUND BAY.

AMENDMENTS	DATE		ON STREET INDENTED	DRAWN BY:
			PARKING BAY (CRUSHED ROCK (WIDE NATURESTRIP)	, LED 10
		Yarra	(WIDE NATURESTRIP)	SCALE: N.T.S.
		Ranges Council	MANAGER INFRASTRUCTURE SERVICES AM T T T T T T T T T T T T T	SD / C8