


**FOR KERB & CHANNEL CONSTRUCTION ON EXISTING ROADS**

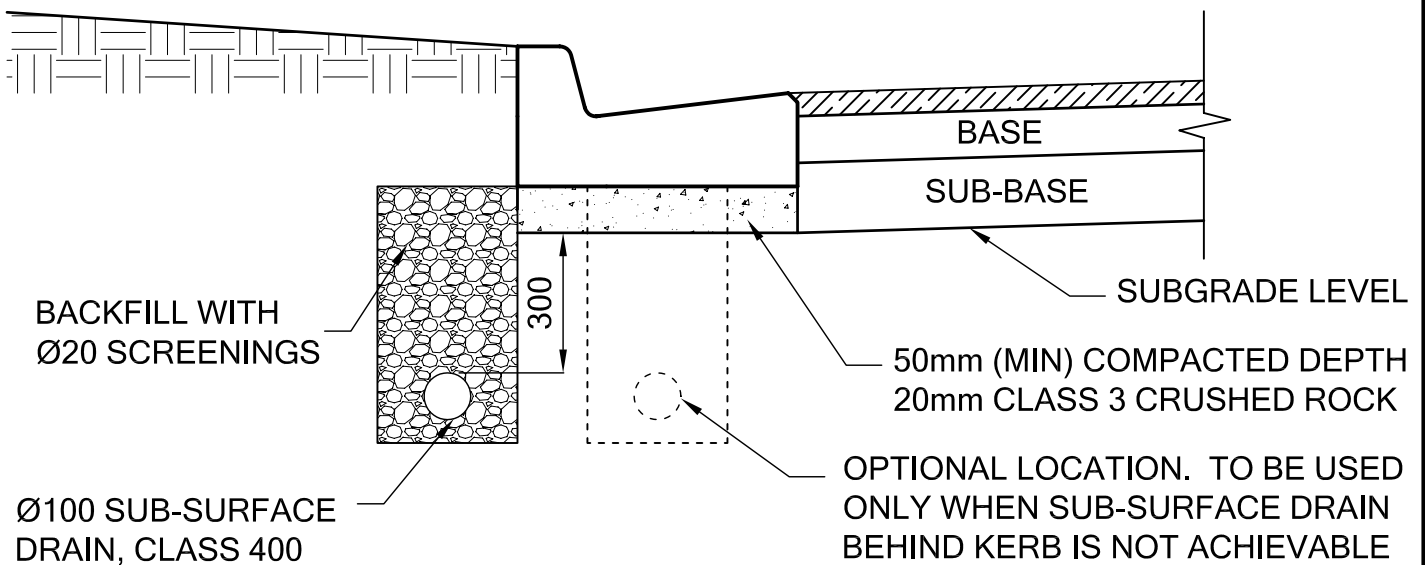

**FOR KERB & CHANNEL CONSTRUCTION ON NEW ROADS**

NOTES:

- 1. ALL DIMENSIONS ARE IN MILLIMETRES UNLESS STATED OTHERWISE

AMENDMENTS	DATE		<b>SUB-SURFACE DRAIN</b>  MANAGER CIVIL DEVELOPMENT SERVICES	DRAWN BY: AC
				DATE: JAN '07
				SCALE: N.T.S.
				DRAWING NO.:
				SD / D4