



**SECTION A-A**

PIPE SIZES (D) (INCLUSIVE)	LENGTH (L)	WIDTH (W)	WALL WIDTH (T)	WING WALL (E)
450 - 675	1800	900	200	600
750 - 1200	3000	1500	300	900

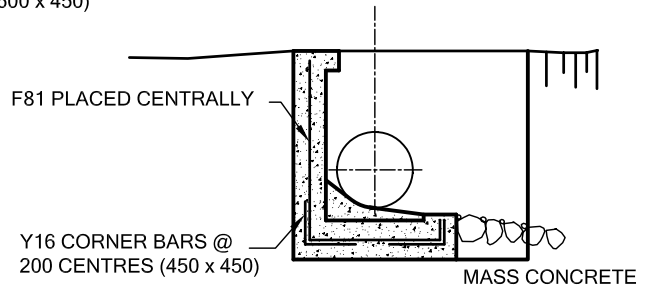


**SECTION B-B**

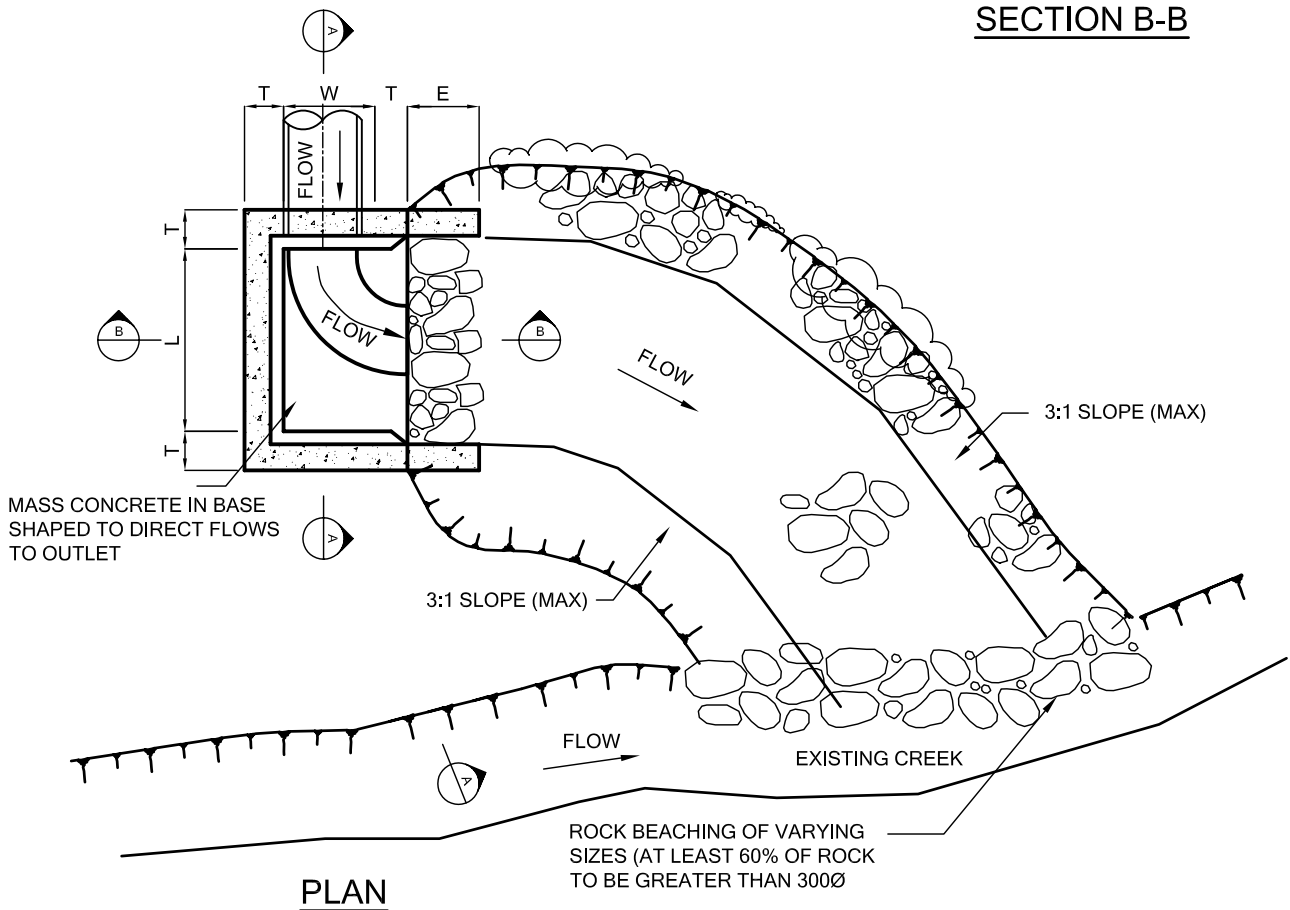

**NOTES:**

1. ALL DIMENSIONS ARE IN MILLIMETRES UNLESS STATED OTHERWISE
2. ALL CONCRETE SHALL BE 25MPa MINIMUM STRENGTH

AMENDMENTS	DATE		PIPE OUTLET UP TO 1200mm FOR CONNECTION TO CREEKS	DRAWN BY: RJW
				DATE: JAN '07
				SCALE: N.T.S.
			MANAGER CIVIL DEVELOPMENT SERVICES	DRAWING NO.: SD / D6
			