

500 HIGH X 300 DIAM CLEAR
PLASTIC PLANT GUARD,
SECURED WITH 3 NO. WIRE TIES


3 NO. 900 X 25 X 25 HARD WOOD
STAKES DRIVEN TO FINISH FLUSH
WITH TOP OF TREE GUARD

900 X 900 BLACK
WEED MAT BURIED
SECURELY AT
SIDES TO COVER
600 X 600 SURFACE
AREA

600 DIAM, 75mm DEPTH MULCH,
GRADED DOWN TOWARD TRUNK


BACKFILL WITH
CULTIVATED SITE SOIL.
SITE SOIL TO BE 'DUG
OVER' TO PROVIDE
FRIABLE TEXTURE

TOP OF ROOT BALL
TO FINISH LEVEL
WITH ADJACENT
GROUND SURFACE

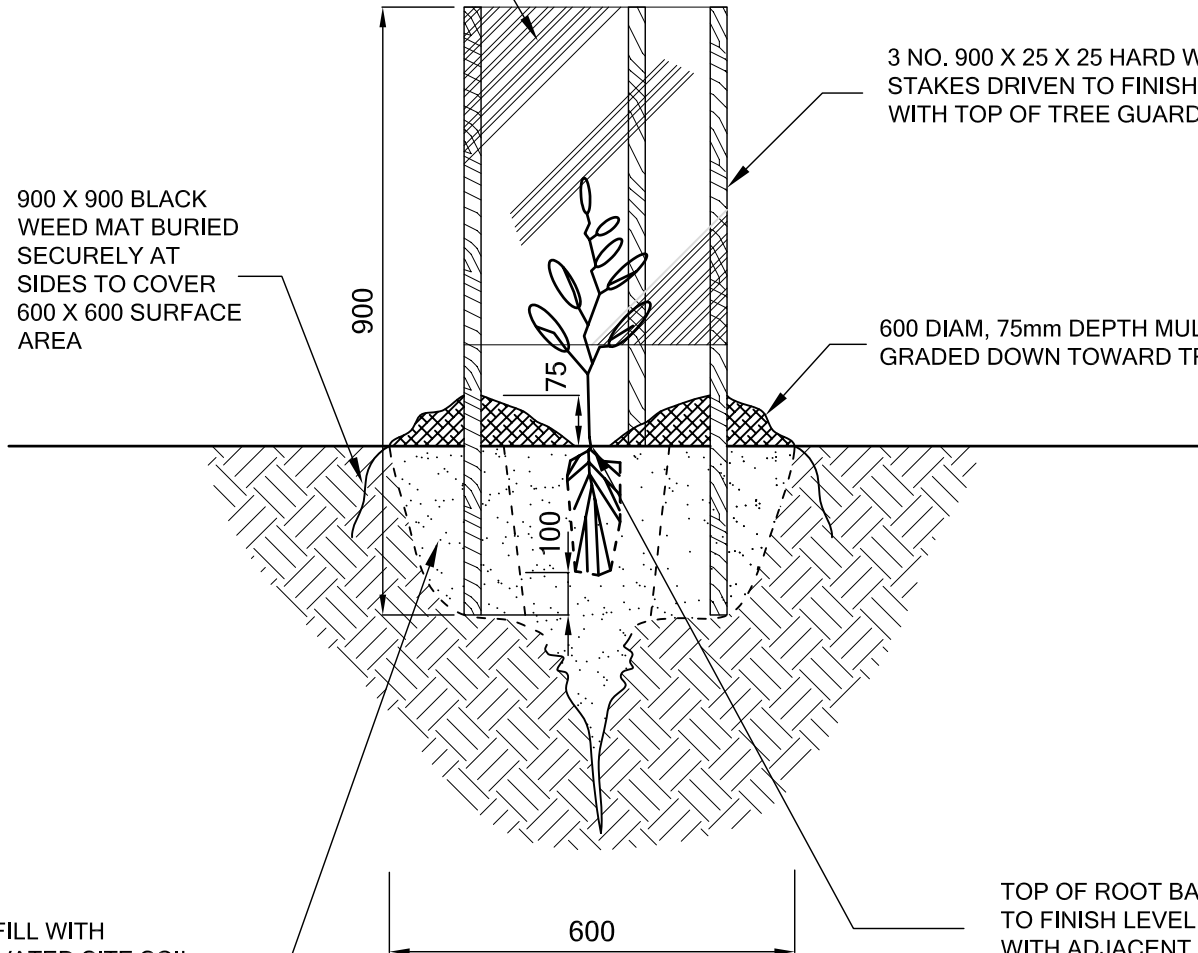

NOTES:

1. ALL DIMENSIONS ARE IN MILLIMETRES UNLESS STATED OTHERWISE

AMENDMENTS	DATE		TUBESTOCK PLANTING	DRAWN BY: WDA	
ORIGINAL - WDA	8/97			MANAGER CIVIL DEVELOPMENT SERVICES	DATE: JAN '07
REDRAW	1/07				SCALE: N.T.S.
					DRAWING NO.: SD / F1