


1 NO. 1500 X 50 X 50
HARD WOOD STAKE SET
VERTICALLY AND CLEAR
OF ROOT BALL, WITH
APPROVED TIE STAPLED
TO TOP OF STAKE.

* WHERE REQUIRED,
BRANCHES PROTRUDING
OVER PATHS ETC. ARE
TO BE PRUNED BACK TO
MAIN TRUNK

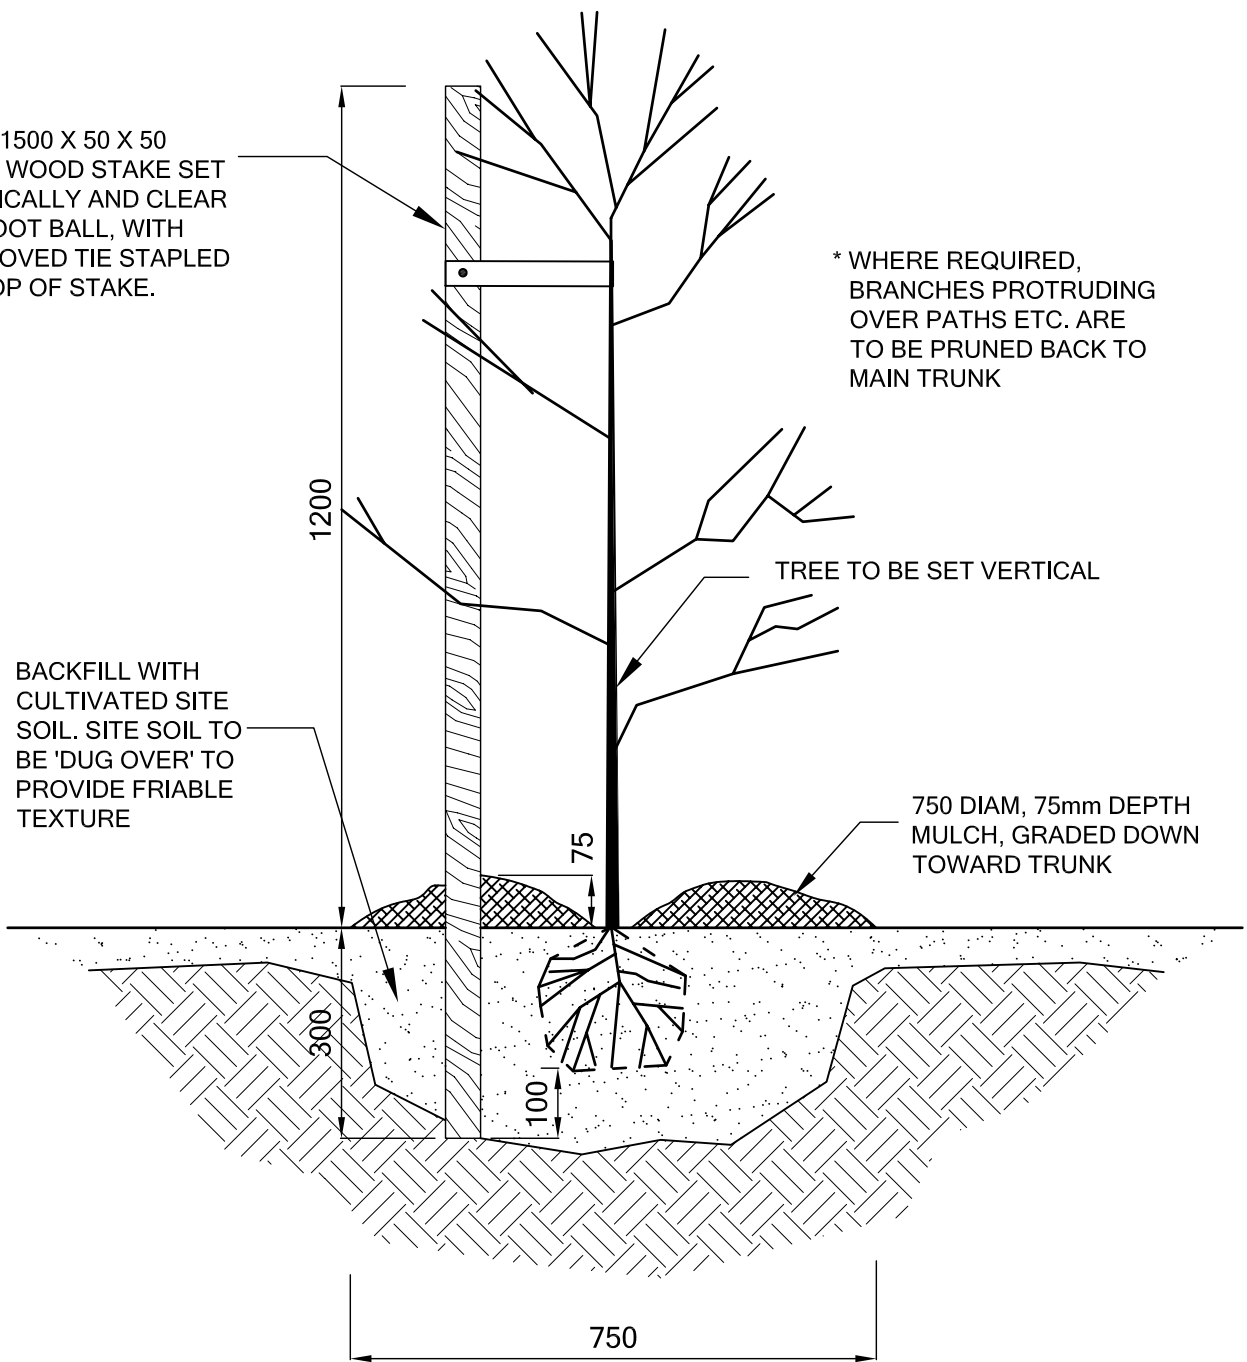

BACKFILL WITH
CULTIVATED SITE
SOIL. SITE SOIL TO
BE 'DUG OVER' TO
PROVIDE FRIABLE
TEXTURE

750 DIAM, 75mm DEPTH
MULCH, GRADED DOWN
TOWARD TRUNK

NOTES:

1. ALL DIMENSIONS ARE IN MILLIMETRES UNLESS STATED OTHERWISE

AMENDMENTS	DATE		200mm POT SIZE PLANTING	DRAWN BY: WDA
ORIGINAL - WDA	8/97			DATE: JAN '07
REDRAW	1/07		MANAGER CIVIL DEVELOPMENT SERVICES	SCALE: N.T.S.
				DRAWING NO.: SD / F2