

1 NO. 2250 X 50 X 50 HARD WOOD STAKE SET VERTICALLY AND CLEAR OF ROOT BALL, WITH APPROVED TIE STAPLED TO TOP OF STAKE. TRUNK SHOULD BE ABLE TO MOVE


TREE TO BE SET VERTICAL

* WHERE REQUIRED, BRANCHES PROTRUDING OVER PATHS ETC. ARE TO BE PRUNED BACK TO MAIN TRUNK

1 NO. 1800 X 50 X 50 HARD WOOD STAKE SET VERTICALLY AND CLEAR OF ROOT BALL, WITH APPROVED TIE STAPLED TO TOP OF STAKE. TRUNK SHOULD BE ABLE TO MOVE

BACKFILL WITH CULTIVATED SITE SOIL AND 'DIG OVER' TO PROVIDE FRIABLE TEXTURE

100mm DEPTH MULCH, GRADED DOWN TOWARD BASE OF TRUNK

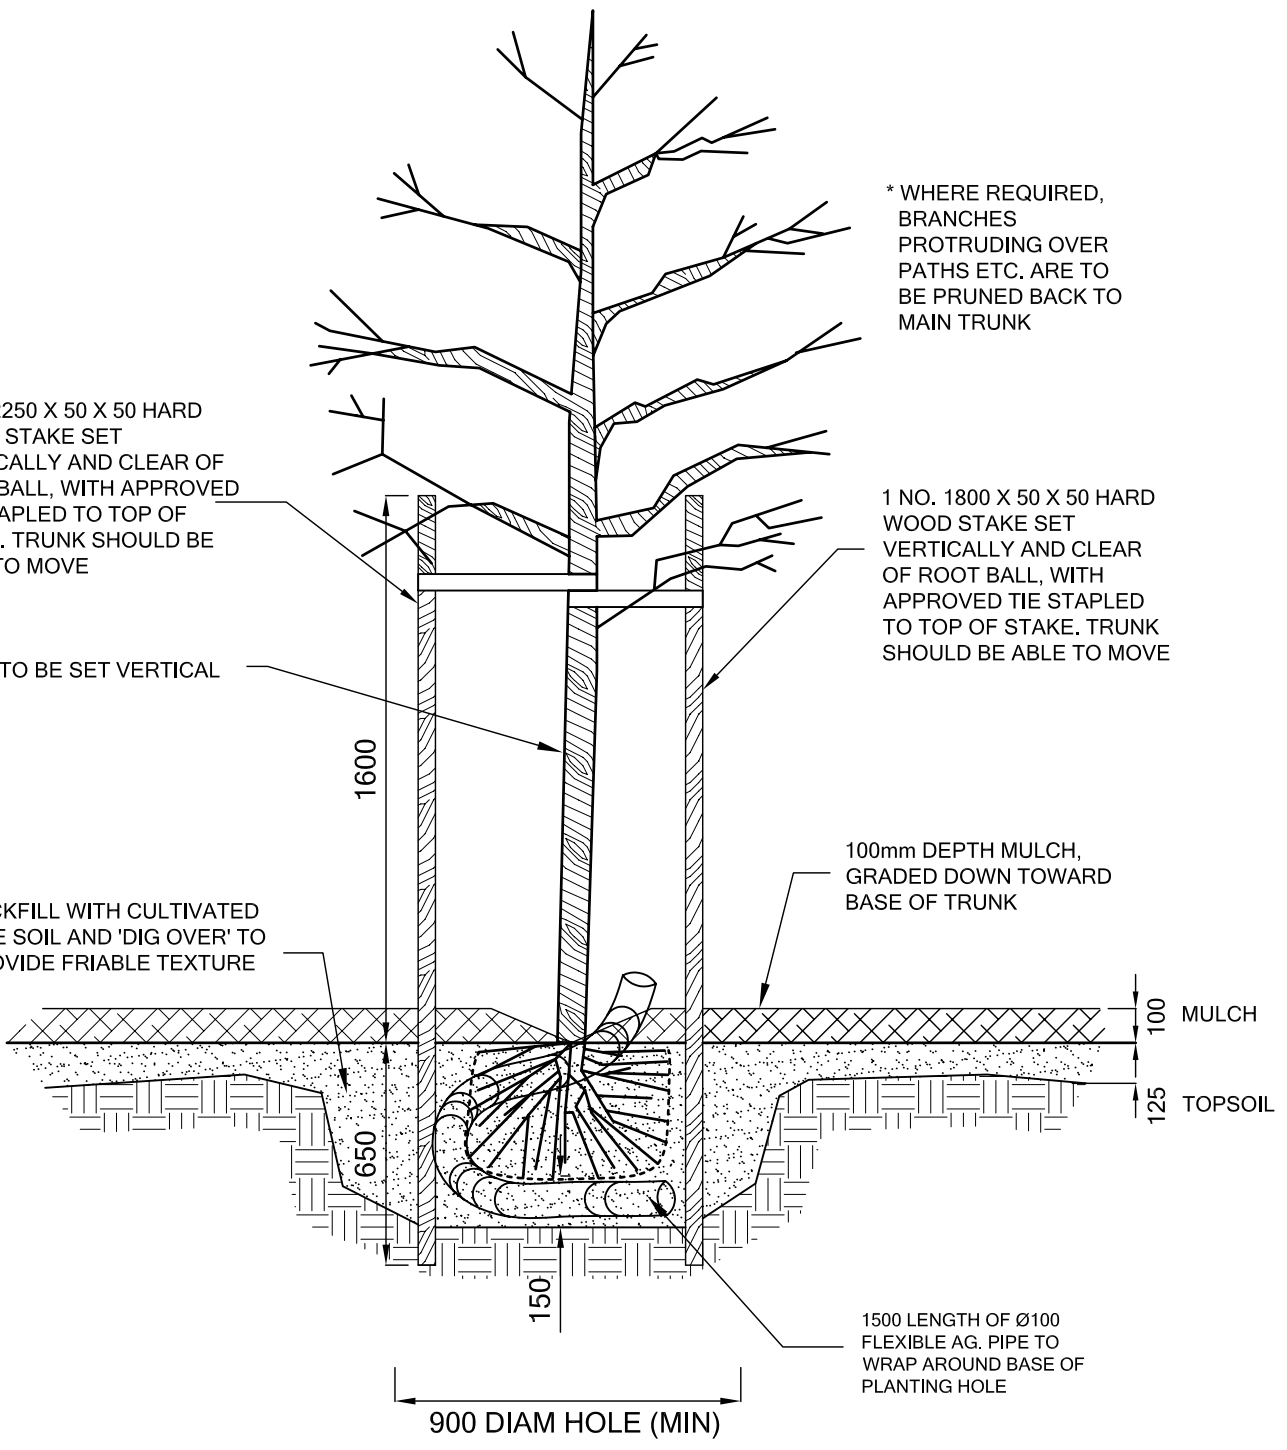

NOTES:

1. ALL DIMENSIONS ARE IN MILLIMETRES UNLESS OTHERWISE INDICATED

AMENDMENTS		DATE		ADVANCED TREE PLANTING IN GARDEN BED	DRAWN BY: WDA
ORIGINAL - WDA		8/97			DATE: JAN '07
REDRAW		1/07			SCALE: N.T.S.
				MANAGER CIVIL DEVELOPMENT SERVICES	DRAWING NO.: SD / F4
					