


**PLAN**

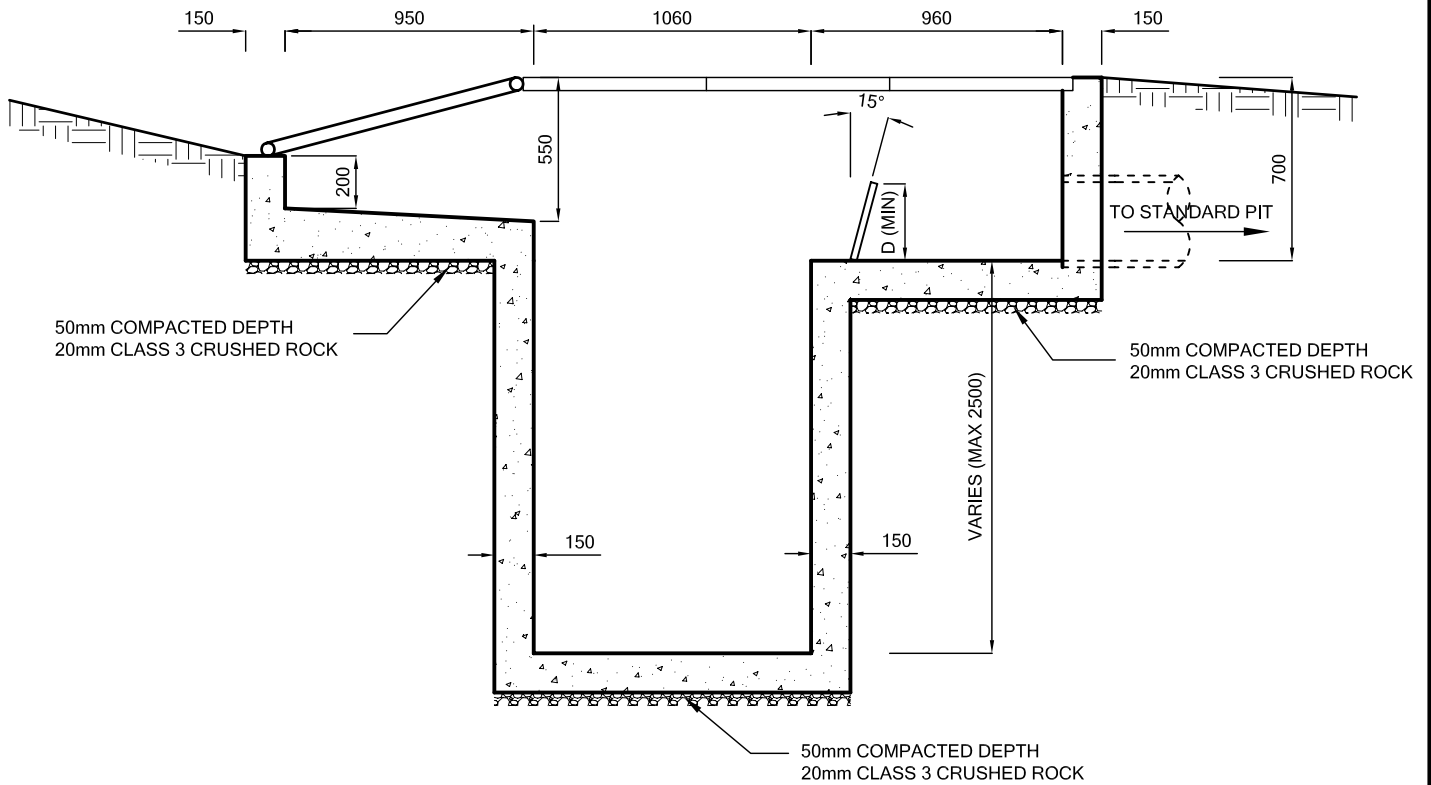

**SECTION A-A**

**NOTES:**

1. ALL DIMENSIONS ARE IN MILLIMETRES UNLESS STATED OTHERWISE
2. ALL CONCRETE SHALL BE 25MPa MINIMUM STRENGTH
3. OUTLET PIPE 'D' TO BE MINIMUM Ø300
4. THE CENTRE 900 x 700 SAFETY GRATES MUST OPEN OUTWARDS TO ALLOW EASY ACCESS FOR CLEANING

AMENDMENTS	DATE		<b>SEDIMENT CATCH PIT</b>  MANAGER CIVIL DEVELOPMENT SERVICES	DRAWN BY: RJW
				DATE: JAN '07
				SCALE: N.T.S.
				DRAWING NO.: SD / P7