

1 NO. 1800 X 50 X 50 HARD WOOD STAKE SET VERTICALLY AND CLEAR OF ROOT BALL, WITH APPROVED TIE STAPLED TO TOP OF STAKE. TRUNK SHOULD BE ABLE TO MOVE


1 NO. 1800 X 50 X 50 HARD WOOD STAKE SET VERTICALLY AND CLEAR OF ROOT BALL, WITH APPROVED TIE STAPLED TO TOP OF STAKE. TRUNK SHOULD BE ABLE TO MOVE

* WHERE REQUIRED, BRANCHES PROTRUDING OVER PATHS ETC. ARE TO BE PRUNED BACK TO MAIN TRUNK

TREE TO BE SET VERTICAL

BACKFILL WITH CULTIVATED SITE SOIL AND 'DIG OVER' TO PROVIDE FRIABLE TEXTURE

100 DEPTH MULCH, GRADED DOWN TOWARD BASE OF TRUNK

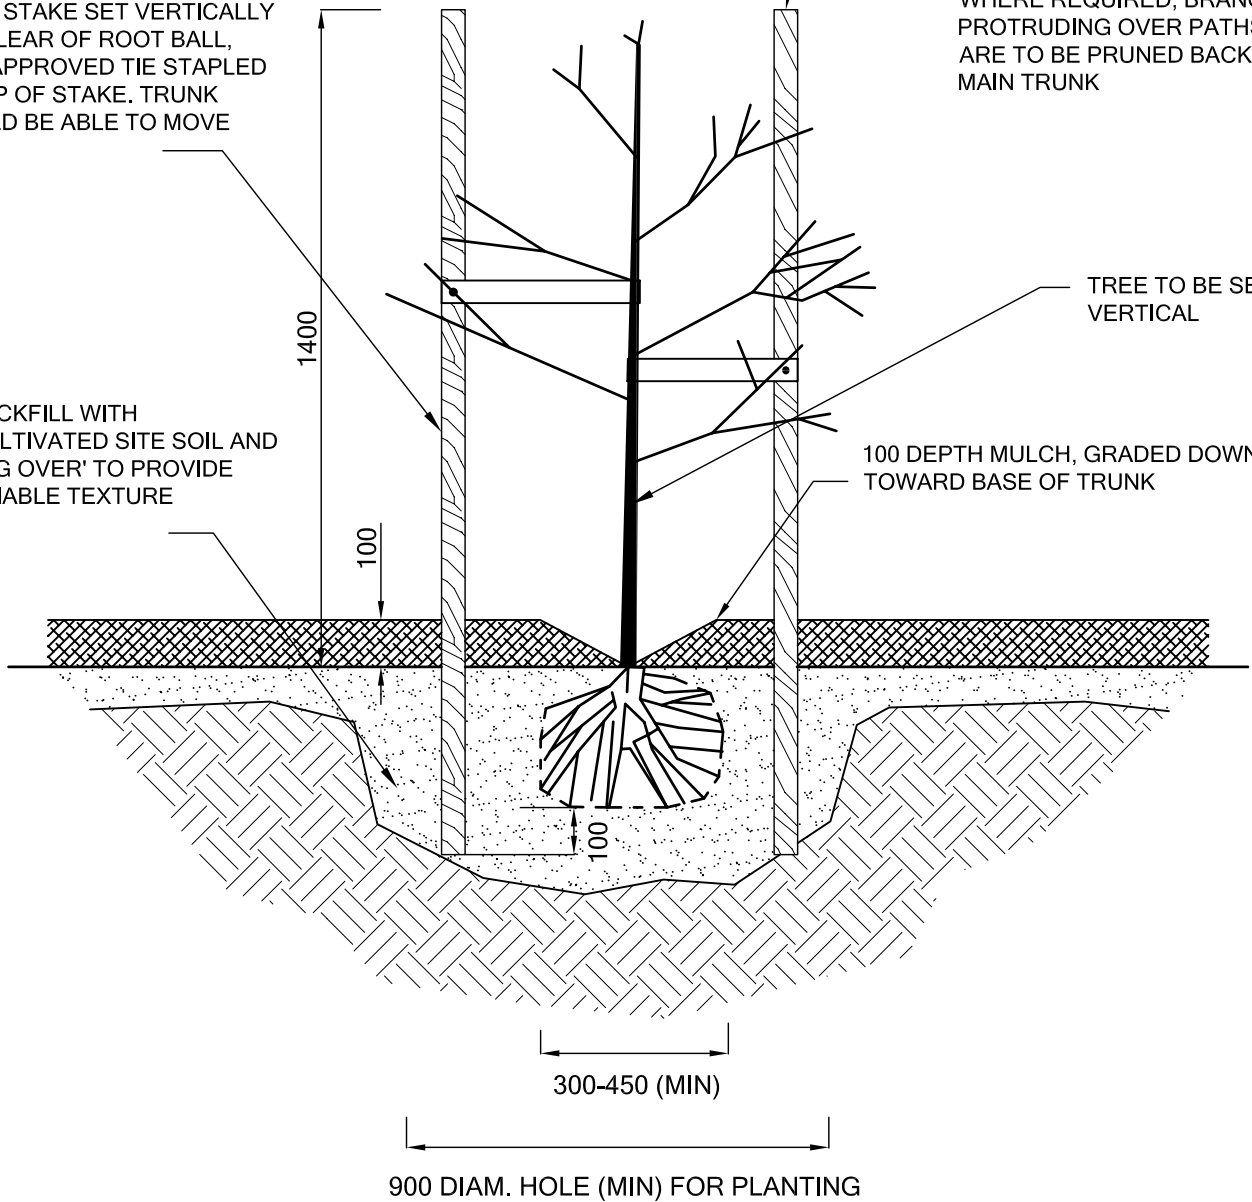

NOTES:

1. ALL DIMENSIONS ARE IN MILLIMETRES UNLESS STATED OTHERWISE

AMENDMENTS	DATE		<h2>SEMI-ADVANCED TREE PLANTING</h2>	DRAWN BY: WDA
ORIGINAL - WDA	8/97			DATE: JAN '07
REDRAW	1/07		MANAGER CIVIL DEVELOPMENT SERVICES	SCALE: N.T.S.
				DRAWING NO.: SD / F3